

# Canopy Style: 4x1 Inline

Canopy Size: 24' x 99'

Initial Levels at grade and vertically on pumps.

## (8) SCV-LED-15L-SC-50

Fixture Lumens: 14,963

Fixture Watts: 102

Lumens/Watt: 147

Mounting Height: 15'

## (8) SCV-LED-23L-SCFT-50

Fixture Lumens: 23,101

Fixture Watts: 188

Lumens/Watt: 123

Mounting Height: 15'

## Calculation Summary

Canopy Average: 56.94

Pump Average Inner: 33.9


Pump Average Outer: 20.93

Transition Average: 11.64

Total Watts: 2320

Watts/sq.ft.: 0.98

Lumens/sq.ft. : 128.2

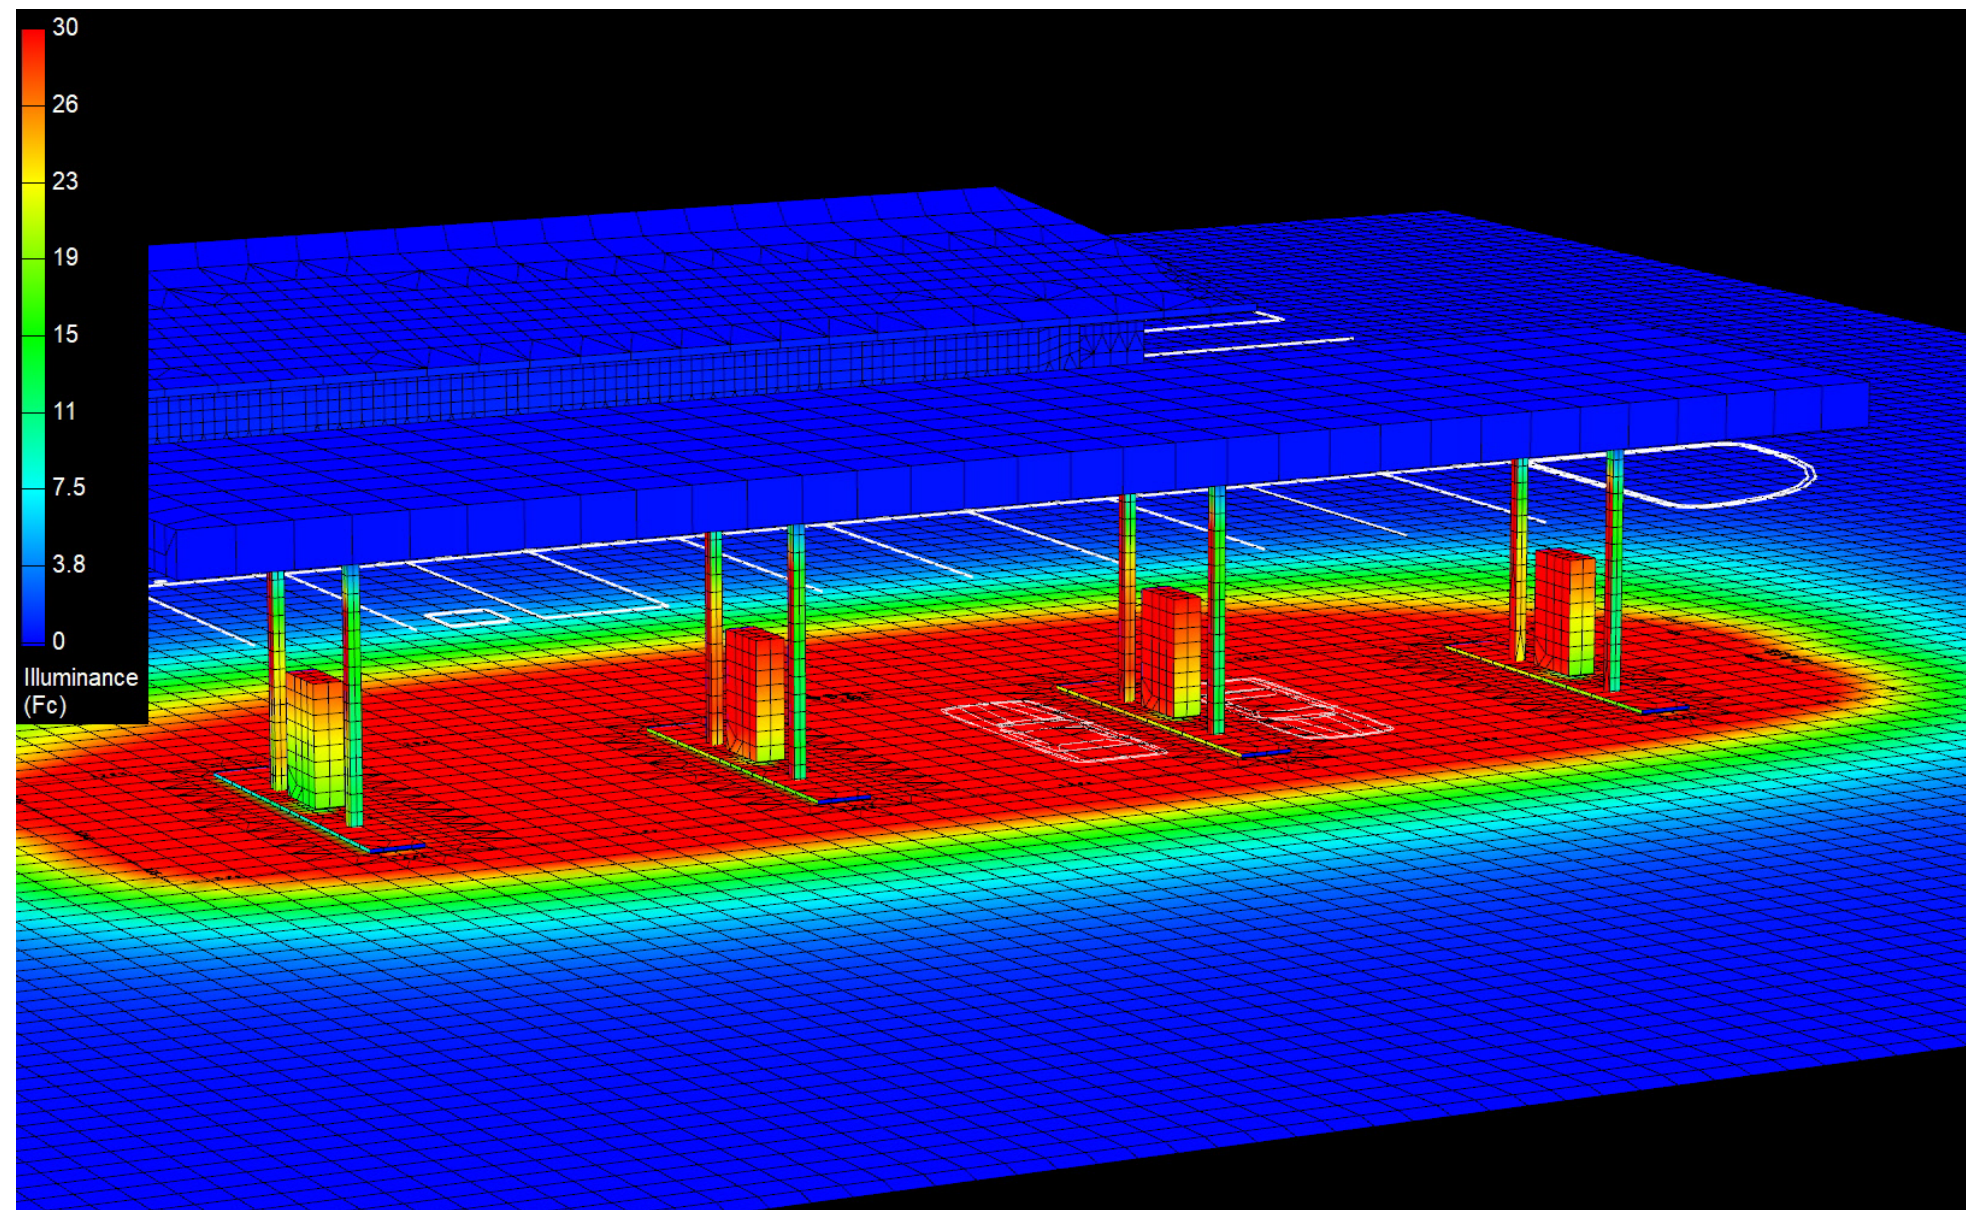

# Canopy Style: 4x1 Inline

Canopy Size: 24' x 99'

Initial Levels at grade and vertically on pumps.

## (8) SCV-LED-15L-SC-50

Fixture Lumens: 14,963

Fixture Watts: 102

Lumens/Watt: 147

Mounting Height: 15'

## (8) SCV-LED-23L-SCFT-50

Fixture Lumens: 23,101

Fixture Watts: 188

Lumens/Watt: 123

Mounting Height: 15'

## Calculation Summary

Canopy Average: 56.94

Pump Average Inner: 33.9


Pump Average Outer: 20.93

Transition Average: 11.64

Total Watts: 2320

Watts/sq.ft.: 0.98

Lumens/sq.ft. : 128.2

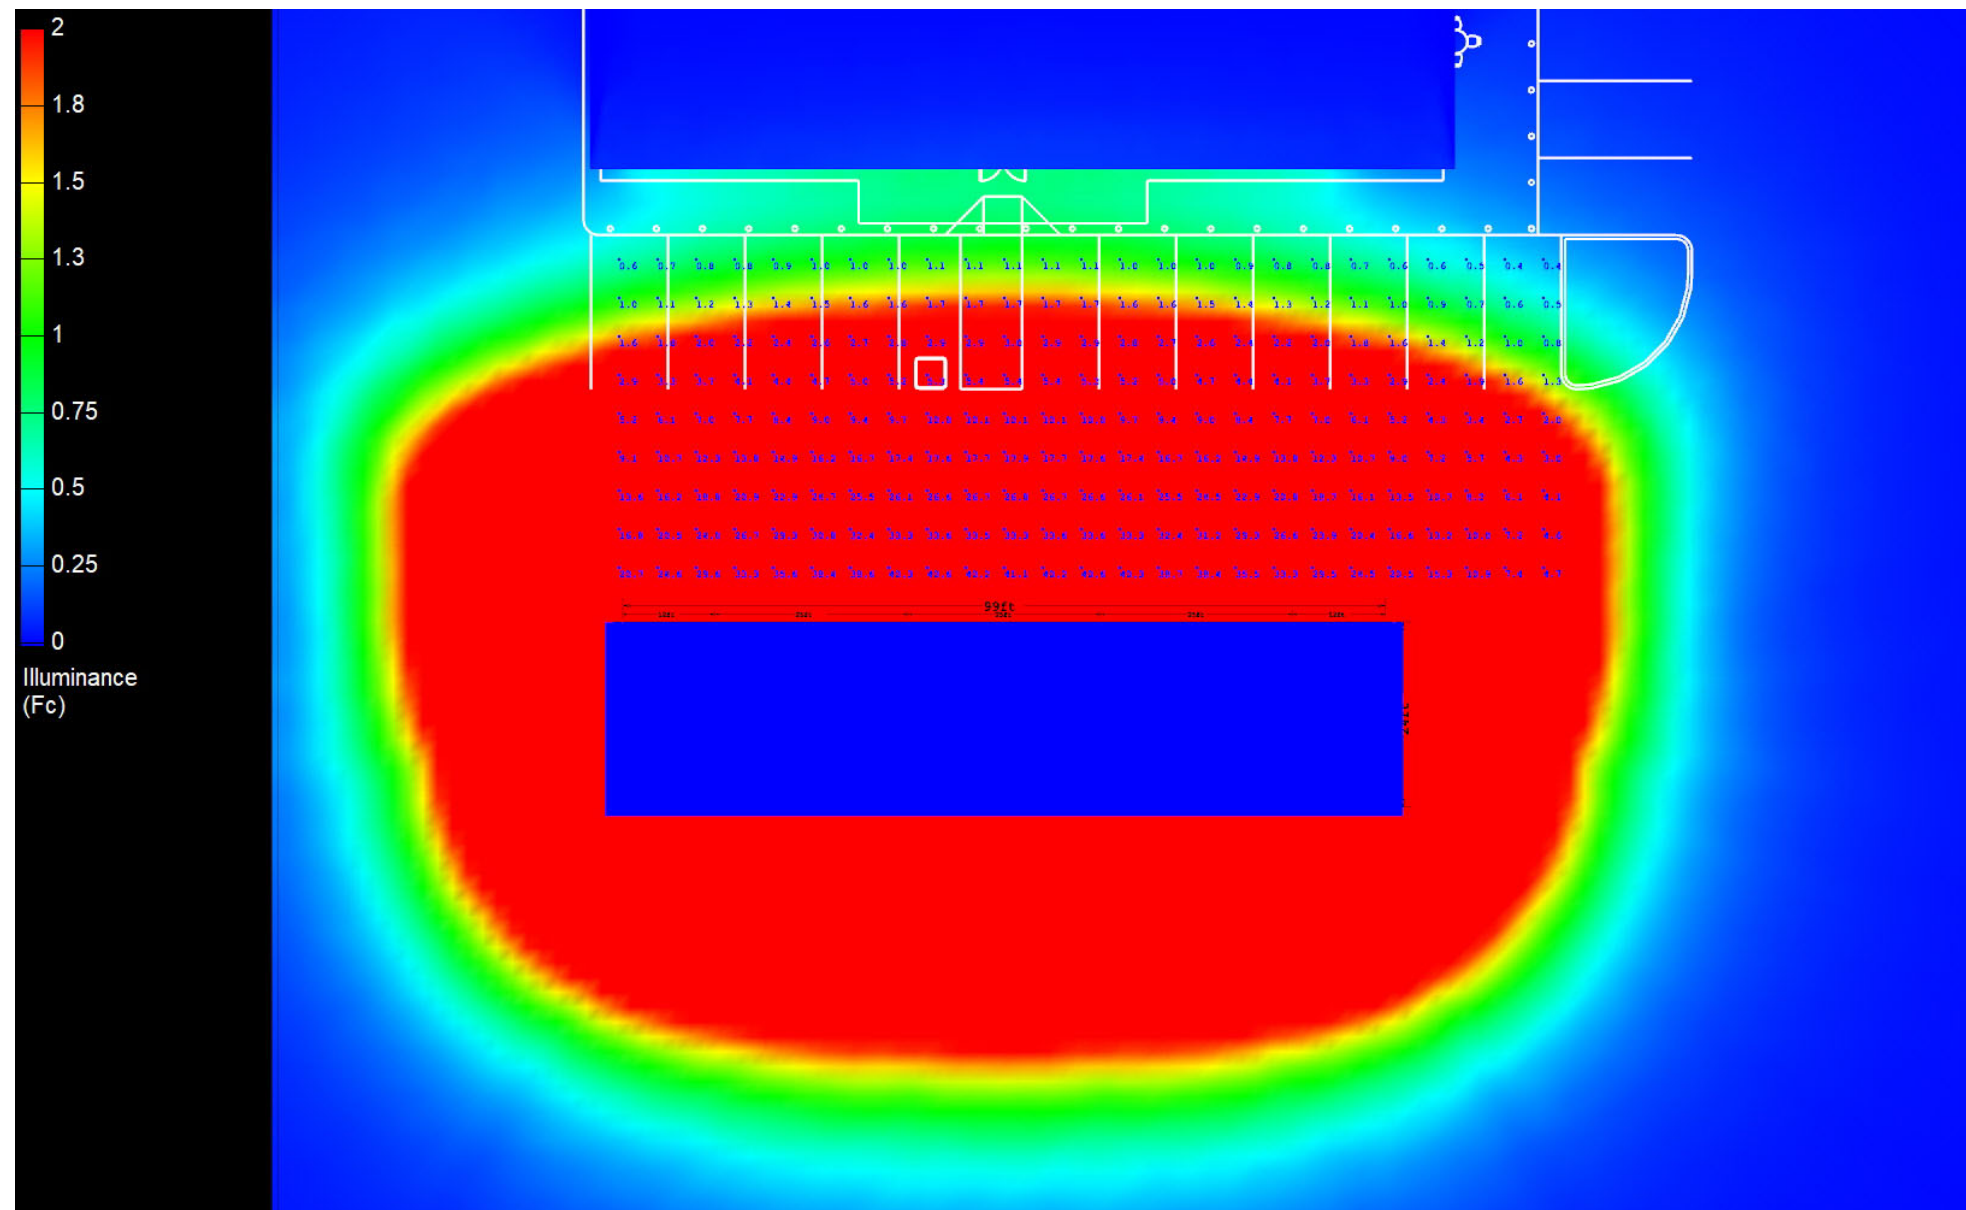

# Canopy Style: 4x1 Inline

Canopy Size: 24' x 99'

Initial Levels at grade and vertically on pumps.

## (8) SCV-LED-15L-SC-50

Fixture Lumens: 14,963

Fixture Watts: 102

Lumens/Watt: 147

Mounting Height: 15'

## (8) SCV-LED-23L-SCFT-50

Fixture Lumens: 23,101

Fixture Watts: 188

Lumens/Watt: 123

Mounting Height: 15'

## Calculation Summary

Canopy Average: 56.94

Pump Average Inner: 33.9

Pump Average Outer: 20.93

Transition Average: 11.64

Total Watts: 2320

Watts/sq.ft.: 0.98

Lumens/sq.ft. : 128.2

