

Canopy Style: 4x1 Inline

Canopy Size: 24' x 99'

Initial Levels at grade and vertically on pumps.

(8) SCV-LED-23L-SC-50

Fixture Lumens: 23,284

Fixture Watts: 155

Lumens/Watt: 150

Mounting Height: 15'

(8) SCV-LED-23L-SCFT-50

Fixture Lumens: 23,101

Fixture Watts: 188

Lumens/Watt: 123

Mounting Height: 15'

Calculation Summary

Canopy Average: 71.39

Pump Average Inner: 42.80


Pump Average Outer: 26.37

Transition Average: 12.13

Total Watts: 2744

Watts/sq.ft.: 1.16

Lumens/sq.ft. : 156.2

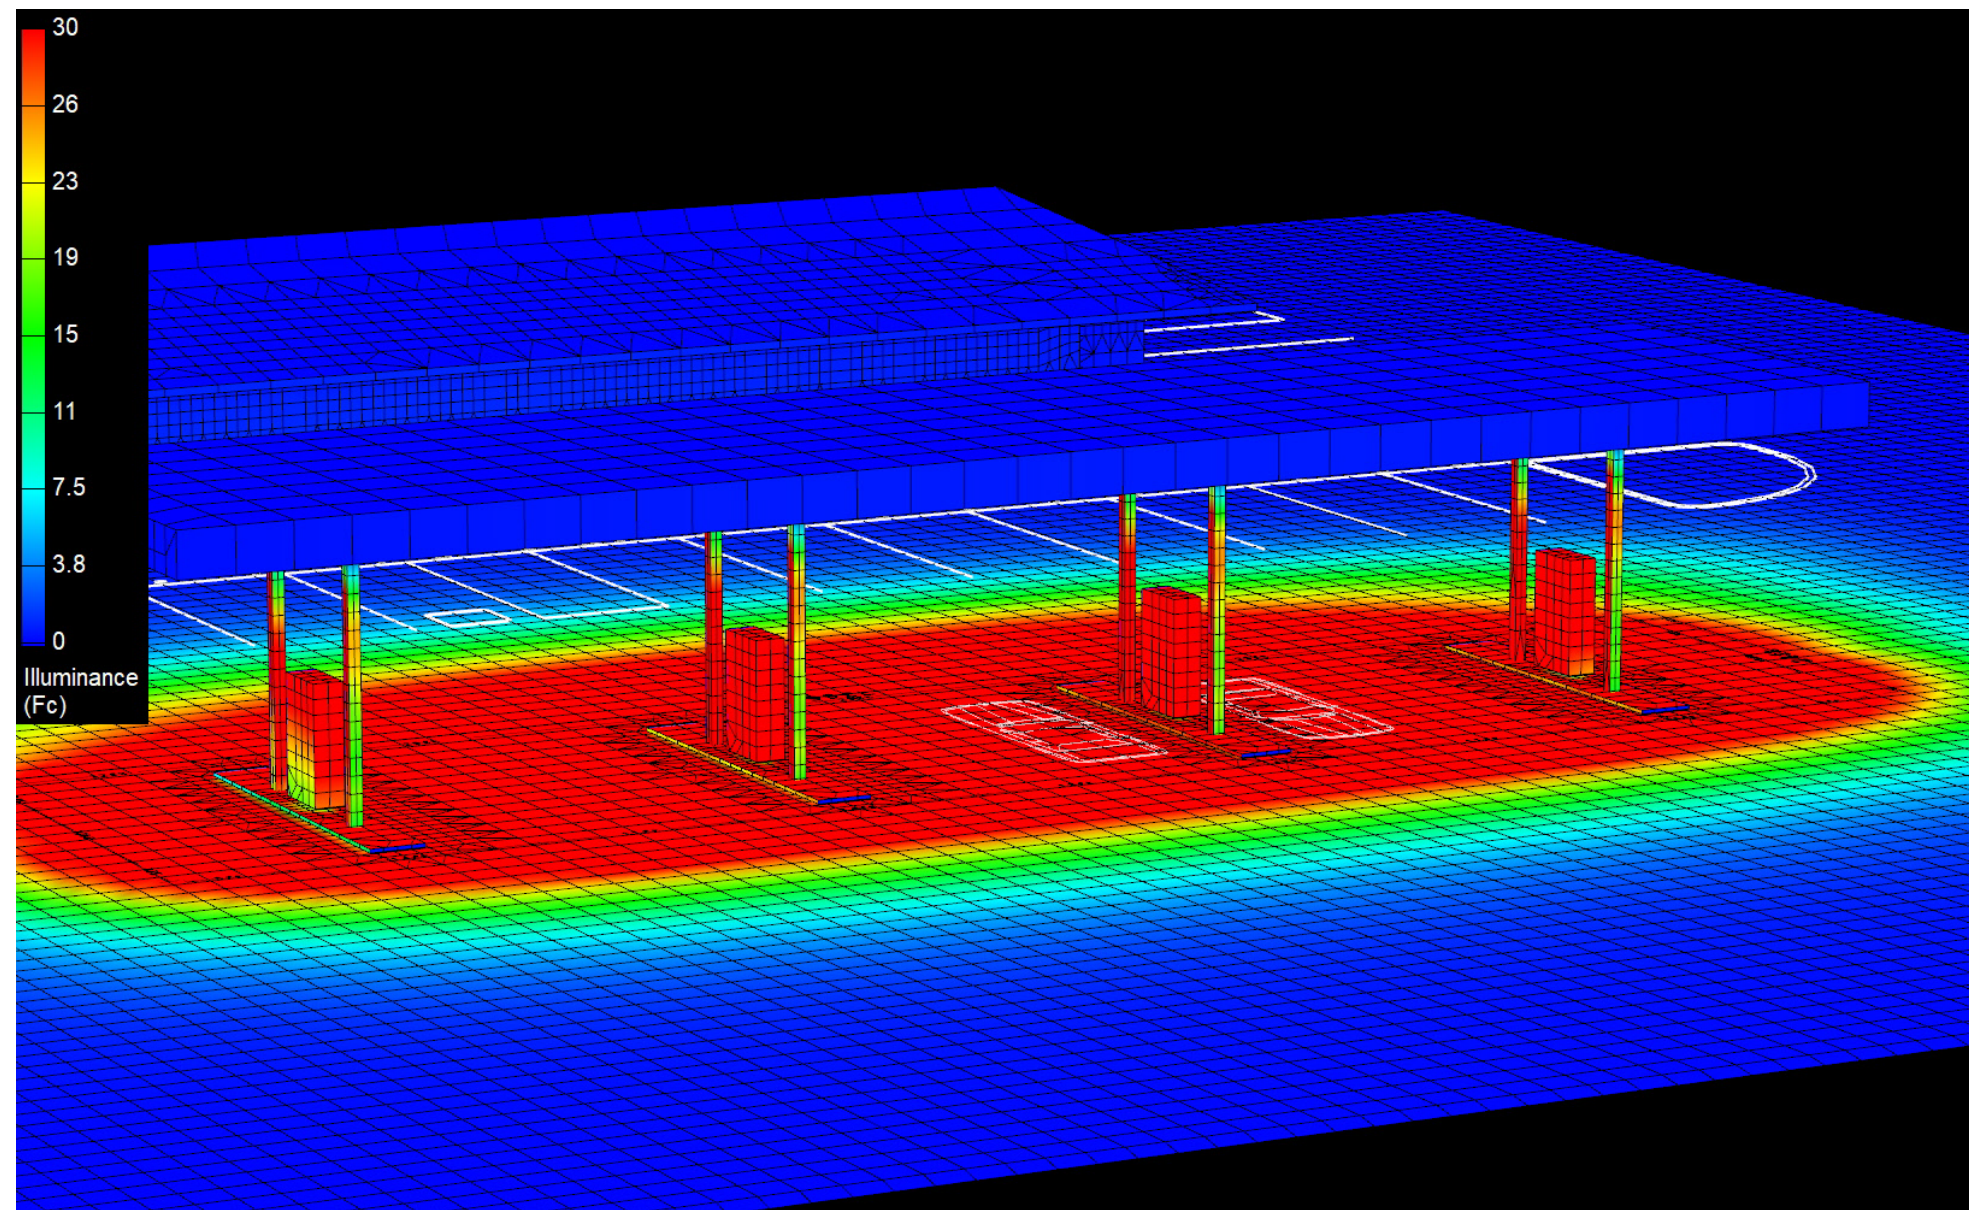

Canopy Style: 4x1 Inline

Canopy Size: 24' x 99'

Initial Levels at grade and vertically on pumps.

(8) SCV-LED-23L-SC-50

Fixture Lumens: 23,284

Fixture Watts: 155

Lumens/Watt: 150

Mounting Height: 15'

(8) SCV-LED-23L-SCFT-50

Fixture Lumens: 23,101

Fixture Watts: 188

Lumens/Watt: 123

Mounting Height: 15'

Calculation Summary

Canopy Average: 71.39

Pump Average Inner: 42.80


Pump Average Outer: 26.37

Transition Average: 12.13

Total Watts: 2744

Watts/sq.ft.: 1.16

Lumens/sq.ft. : 156.2

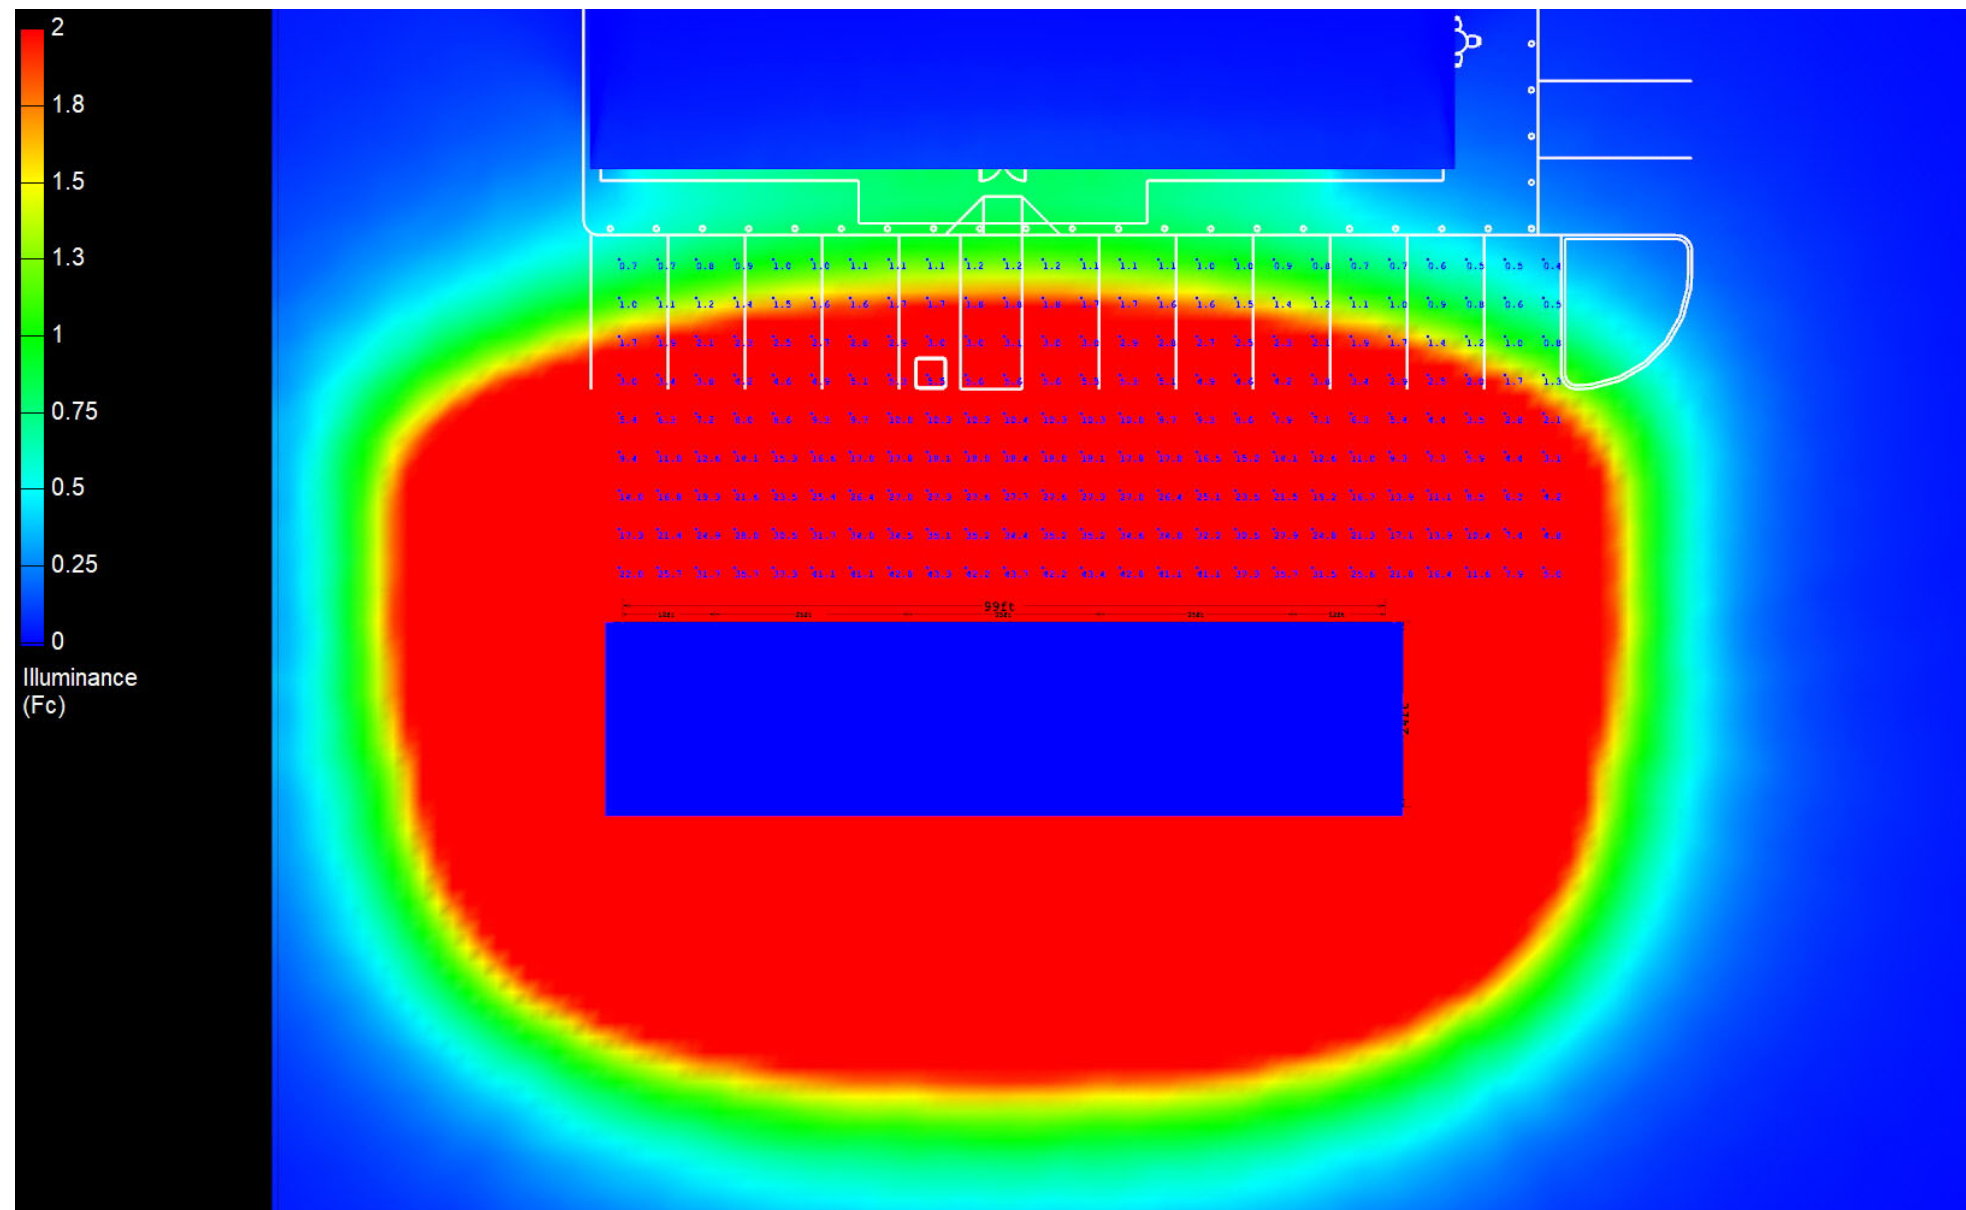

Canopy Style: 4x1 Inline

Canopy Size: 24' x 99'

Initial Levels at grade and vertically on pumps.

(8) SCV-LED-23L-SC-50

Fixture Lumens: 23,284

Fixture Watts: 155

Lumens/Watt: 150

Mounting Height: 15'

(8) SCV-LED-23L-SCFT-50

Fixture Lumens: 23,101

Fixture Watts: 188

Lumens/Watt: 123

Mounting Height: 15'

Calculation Summary

Canopy Average: 71.39

Pump Average Inner: 42.80

Pump Average Outer: 26.37

Transition Average: 12.13

Total Watts: 2744

Watts/sq.ft.: 1.16

Lumens/sq.ft. : 156.2

