

Canopy Style: 5 x 2 Stacked

Canopy Size: 43' x 160'

Initial Levels at grade and vertically on pumps.

(20) SCV-LED-10L-SC-50

Fixture Lumens: 10,317

Fixture Watts: 67

Lumens/Watt: 154

Mounting Height: 15'

(10) SCV-LED-23L-SCFT-50

Fixture Lumens: 23,101

Fixture Watts: 188

Lumens/Watt: 123

Mounting Height: 15'

Calculation Summary

Canopy Average: 36.74

Pump Average Inner: 25.92


Pump Average Outer: 13.44

Transition Average: 10.75

Total Watts: 3220

Watts/sq.ft.: 0.47

Lumens/sq.ft. : 63.6

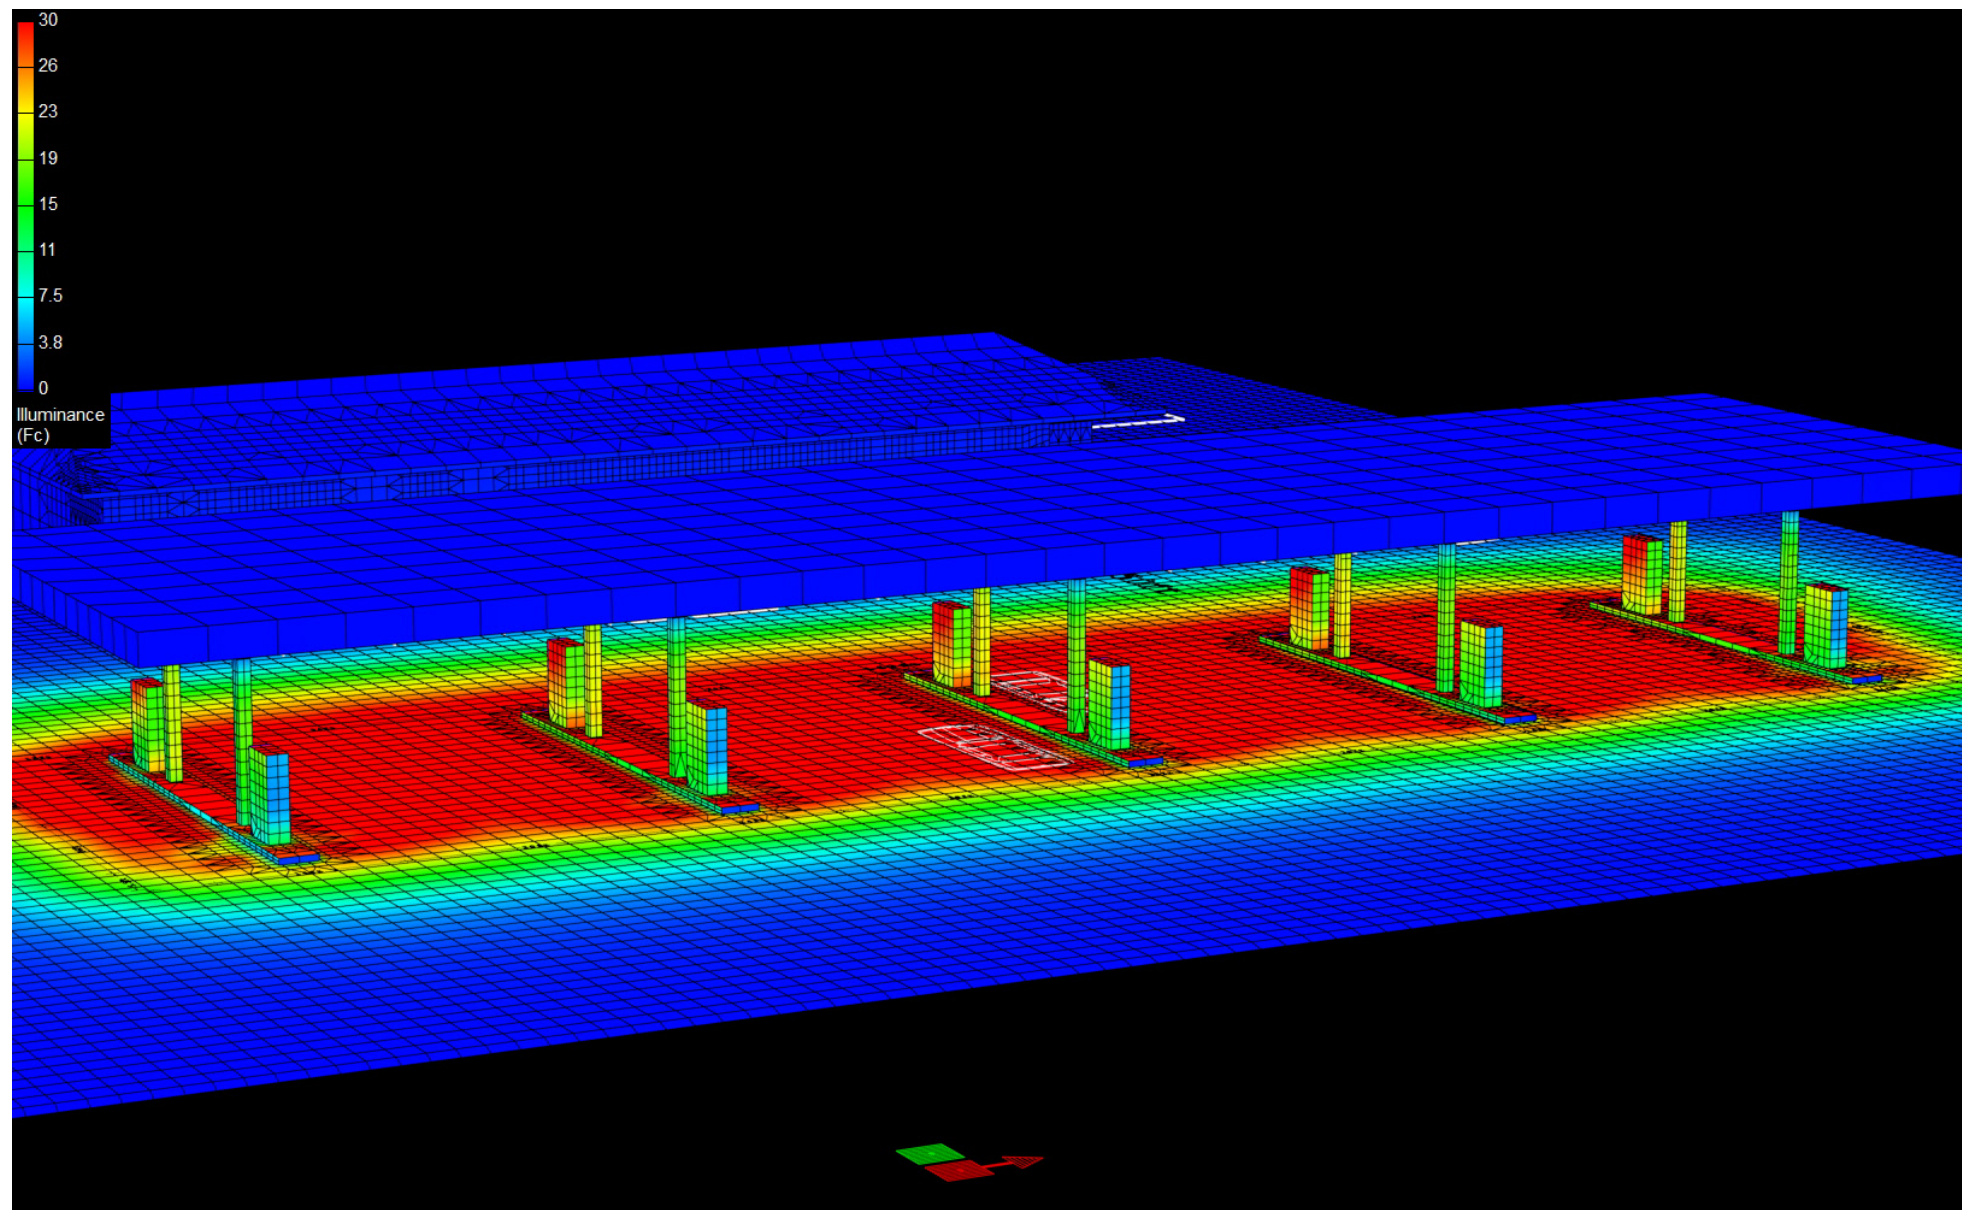

Canopy Style: 5 x 2 Stacked

Canopy Size: 43' x 160'

Initial Levels at grade and vertically on pumps.

(20) SCV-LED-10L-SC-50

Fixture Lumens: 10,317

Fixture Watts: 67

Lumens/Watt: 154

Mounting Height: 15'

(10) SCV-LED-23L-SCFT-50

Fixture Lumens: 23,101

Fixture Watts: 188

Lumens/Watt: 123

Mounting Height: 15'

Calculation Summary

Canopy Average: 36.74

Pump Average Inner: 25.92


Pump Average Outer: 13.44

Transition Average: 10.75

Total Watts: 3220

Watts/sq.ft.: 0.47

Lumens/sq.ft. : 63.6

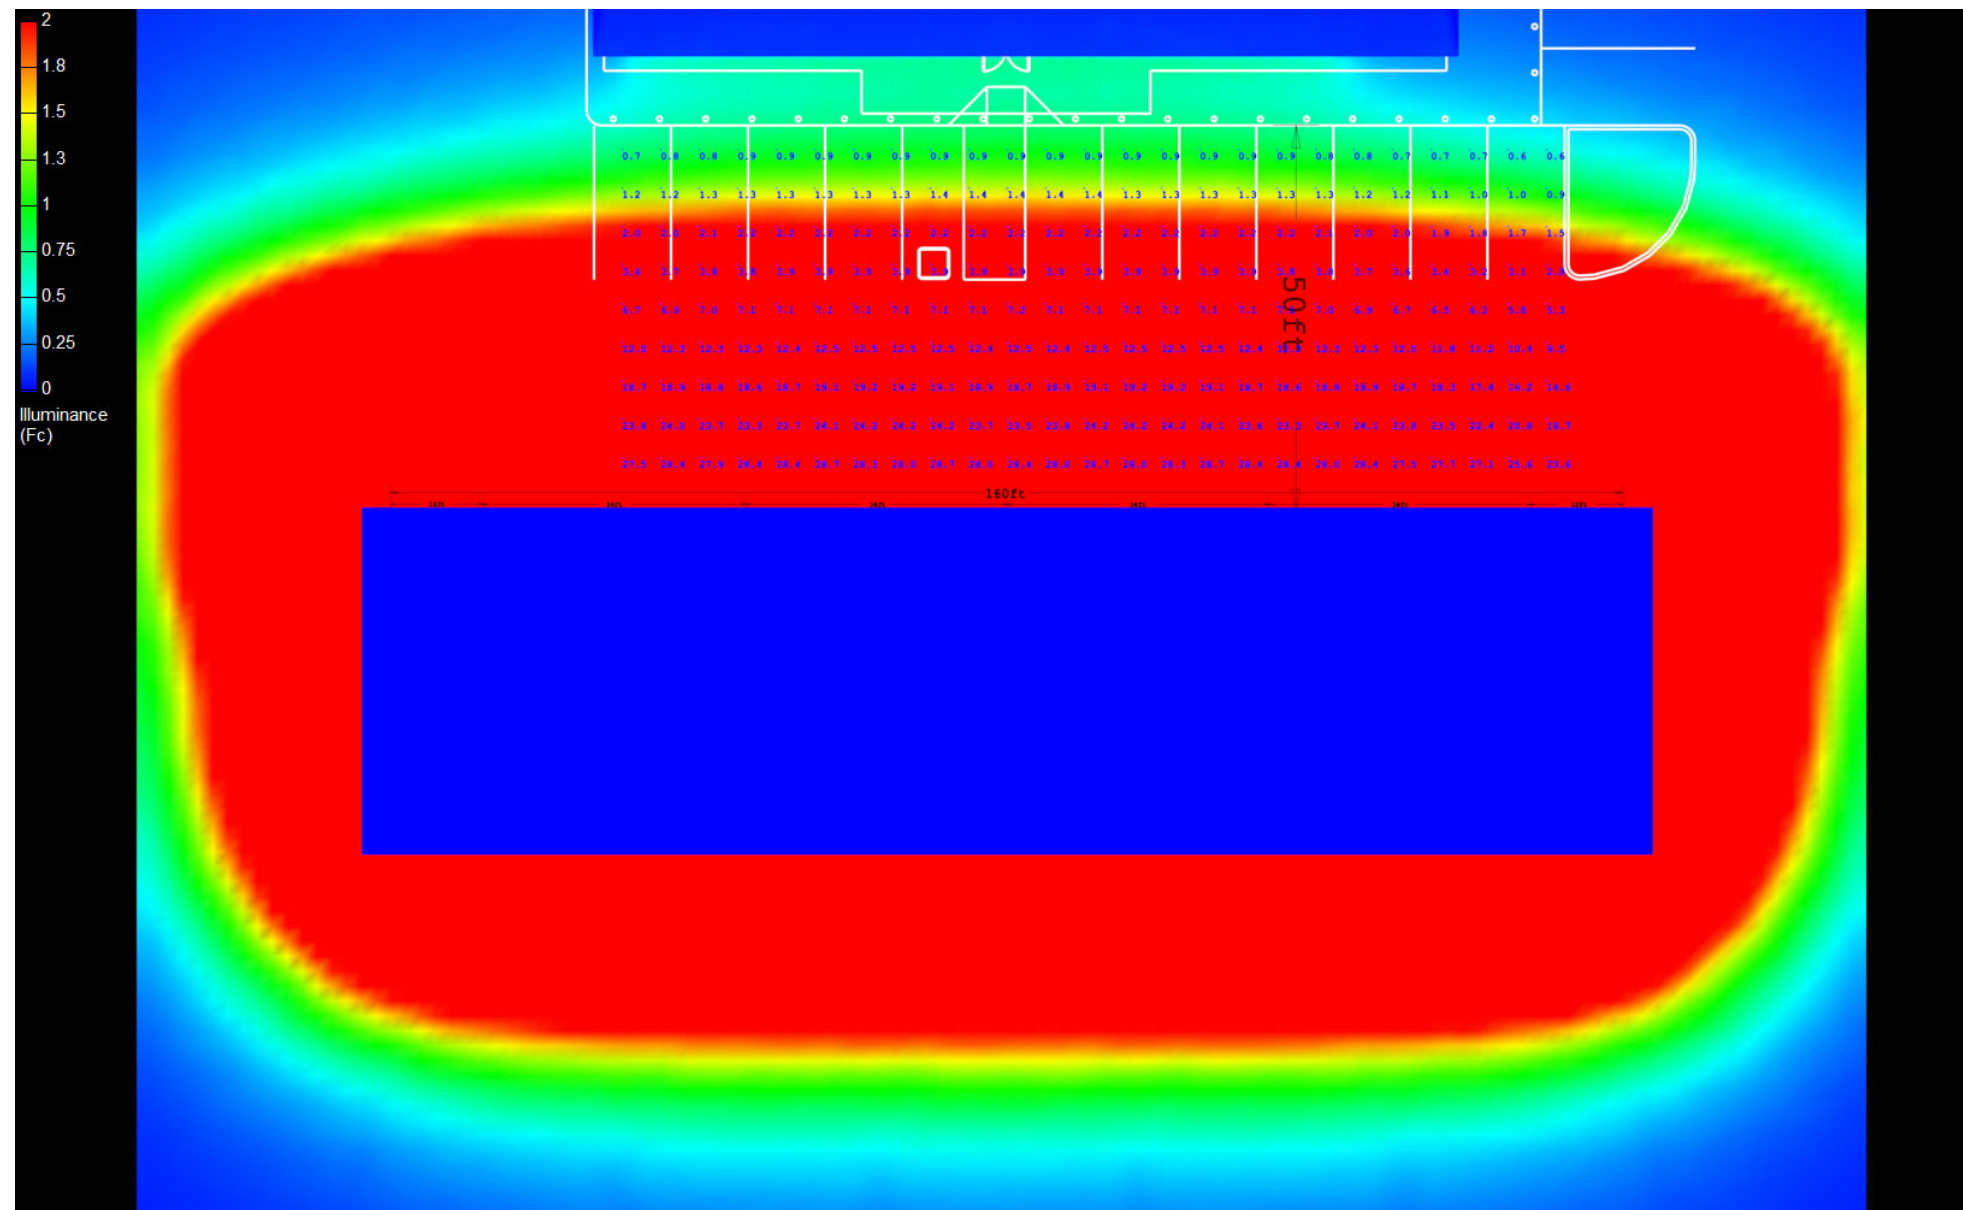

Canopy Style: 5 x 2 Stacked

Canopy Size: 43' x 160'

Initial Levels at grade and vertically on pumps.

(20) SCV-LED-10L-SC-50

Fixture Lumens: 10,317

Fixture Watts: 67

Lumens/Watt: 154

Mounting Height: 15'

(10) SCV-LED-23L-SCFT-50

Fixture Lumens: 23,101

Fixture Watts: 188

Lumens/Watt: 123

Mounting Height: 15'

Calculation Summary

Canopy Average: 36.74

Pump Average Inner: 25.92

Pump Average Outer: 13.44

Transition Average: 10.75

Total Watts: 3220

Watts/sq.ft.: 0.47

Lumens/sq.ft. : 63.6

