

Canopy Style: 5 x 2 Stacked

Canopy Size: 43' x 160'

Initial Levels at grade and vertically on pumps.

(20) SCV-LED-13L-SC-50

Fixture Lumens: 13,444

Fixture Watts: 90

Lumens/Watt: 149

Mounting Height: 15'

(10) SCV-LED-23L-SCFT-50

Fixture Lumens: 23,101

Fixture Watts: 188

Lumens/Watt: 123

Mounting Height: 15'

Calculation Summary

Canopy Average: 43.06

Pump Average Inner: 27.28


Pump Average Outer: 17.35

Transition Average: 10.93

Total Watts: 3680

Watts/sq.ft.: 0.54

Lumens/sq.ft. : 72.7

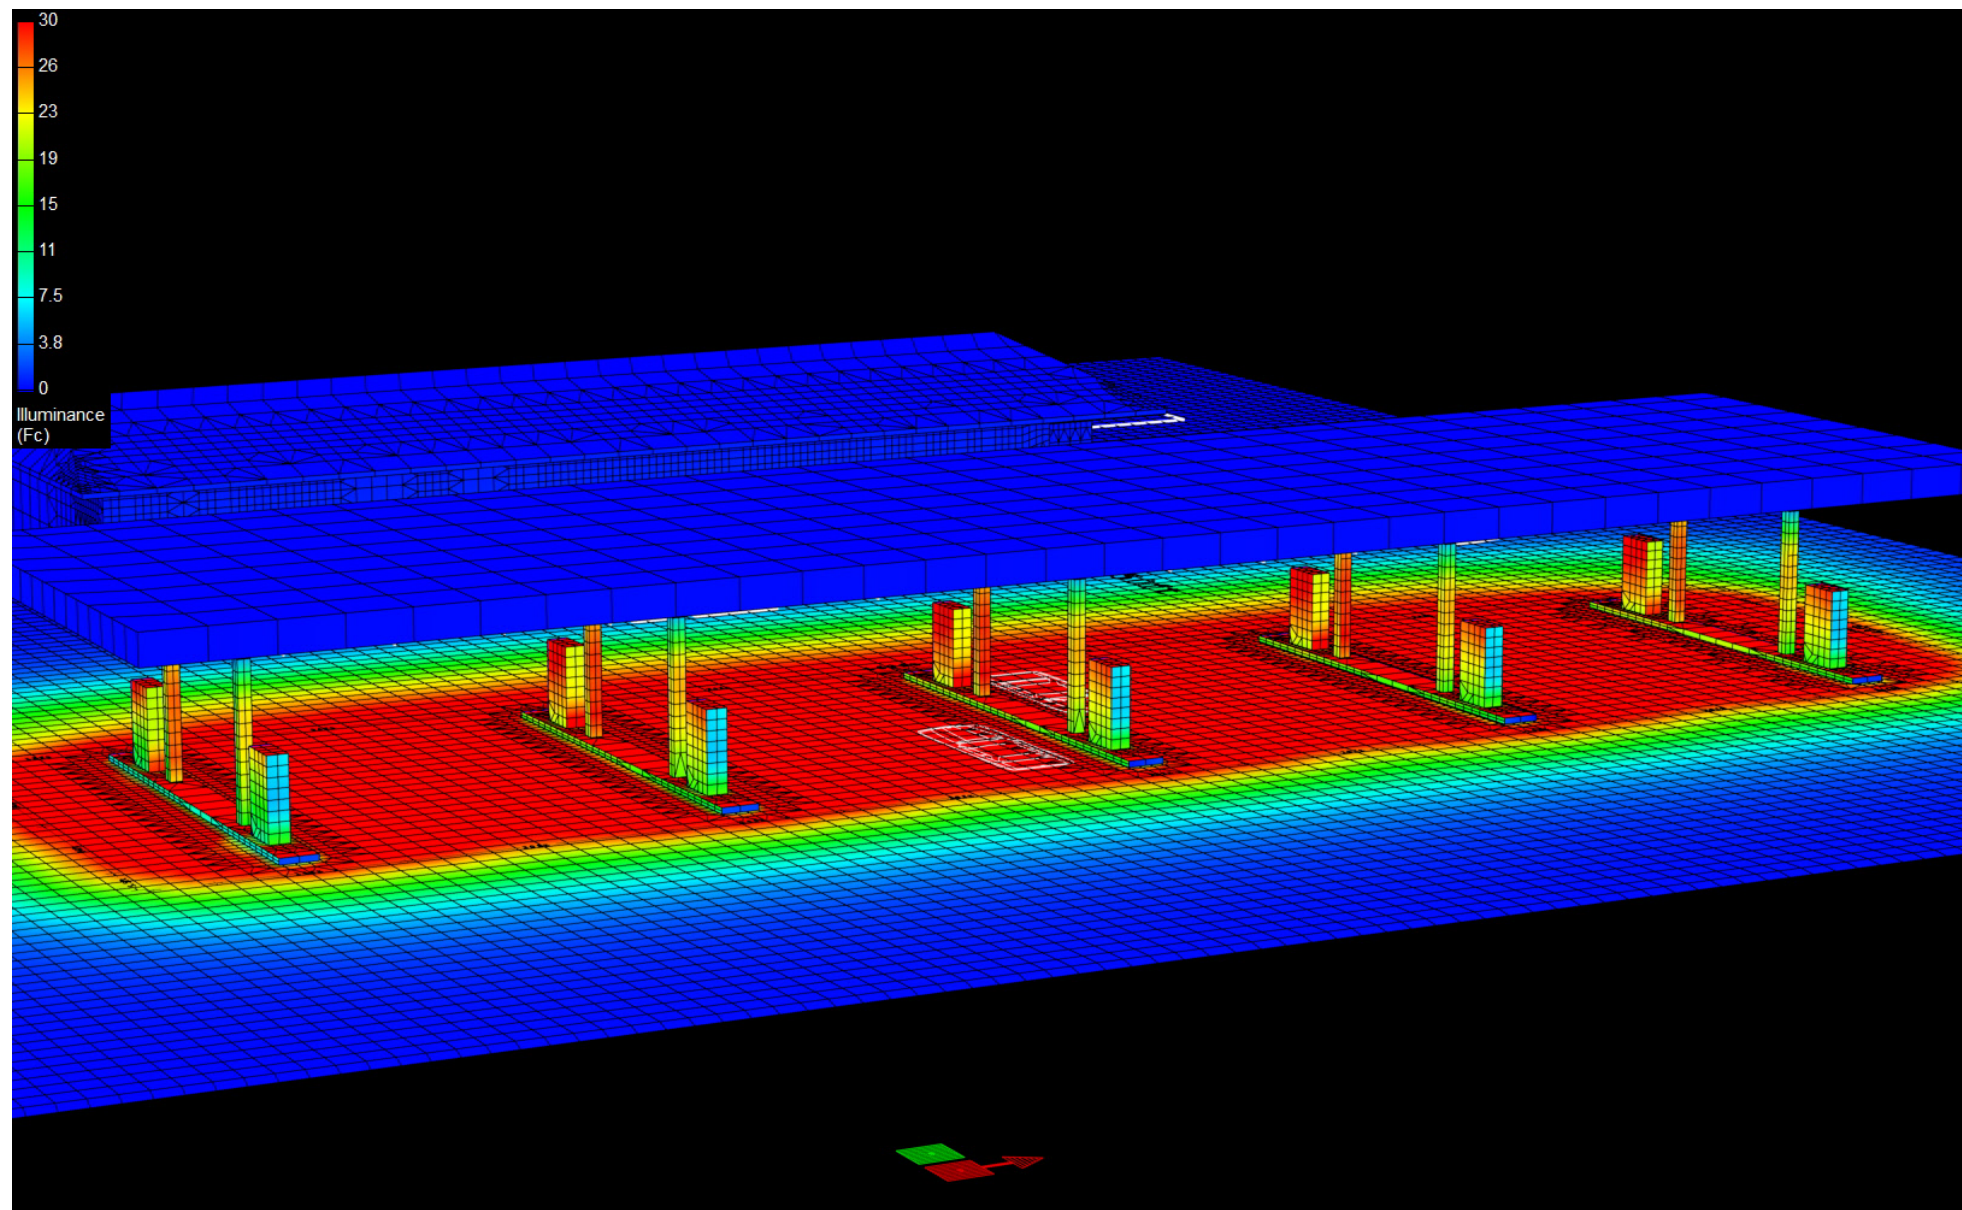

Canopy Style: 5 x 2 Stacked

Canopy Size: 43' x 160'

Initial Levels at grade and vertically on pumps.

(20) SCV-LED-13L-SC-50

Fixture Lumens: 13,444

Fixture Watts: 90

Lumens/Watt: 149

Mounting Height: 15'

(10) SCV-LED-23L-SCFT-50

Fixture Lumens: 23,101

Fixture Watts: 188

Lumens/Watt: 123

Mounting Height: 15'

Calculation Summary

Canopy Average: 43.06

Pump Average Inner: 27.28


Pump Average Outer: 17.35

Transition Average: 10.93

Total Watts: 3680

Watts/sq.ft.: 0.54

Lumens/sq.ft. : 72.7

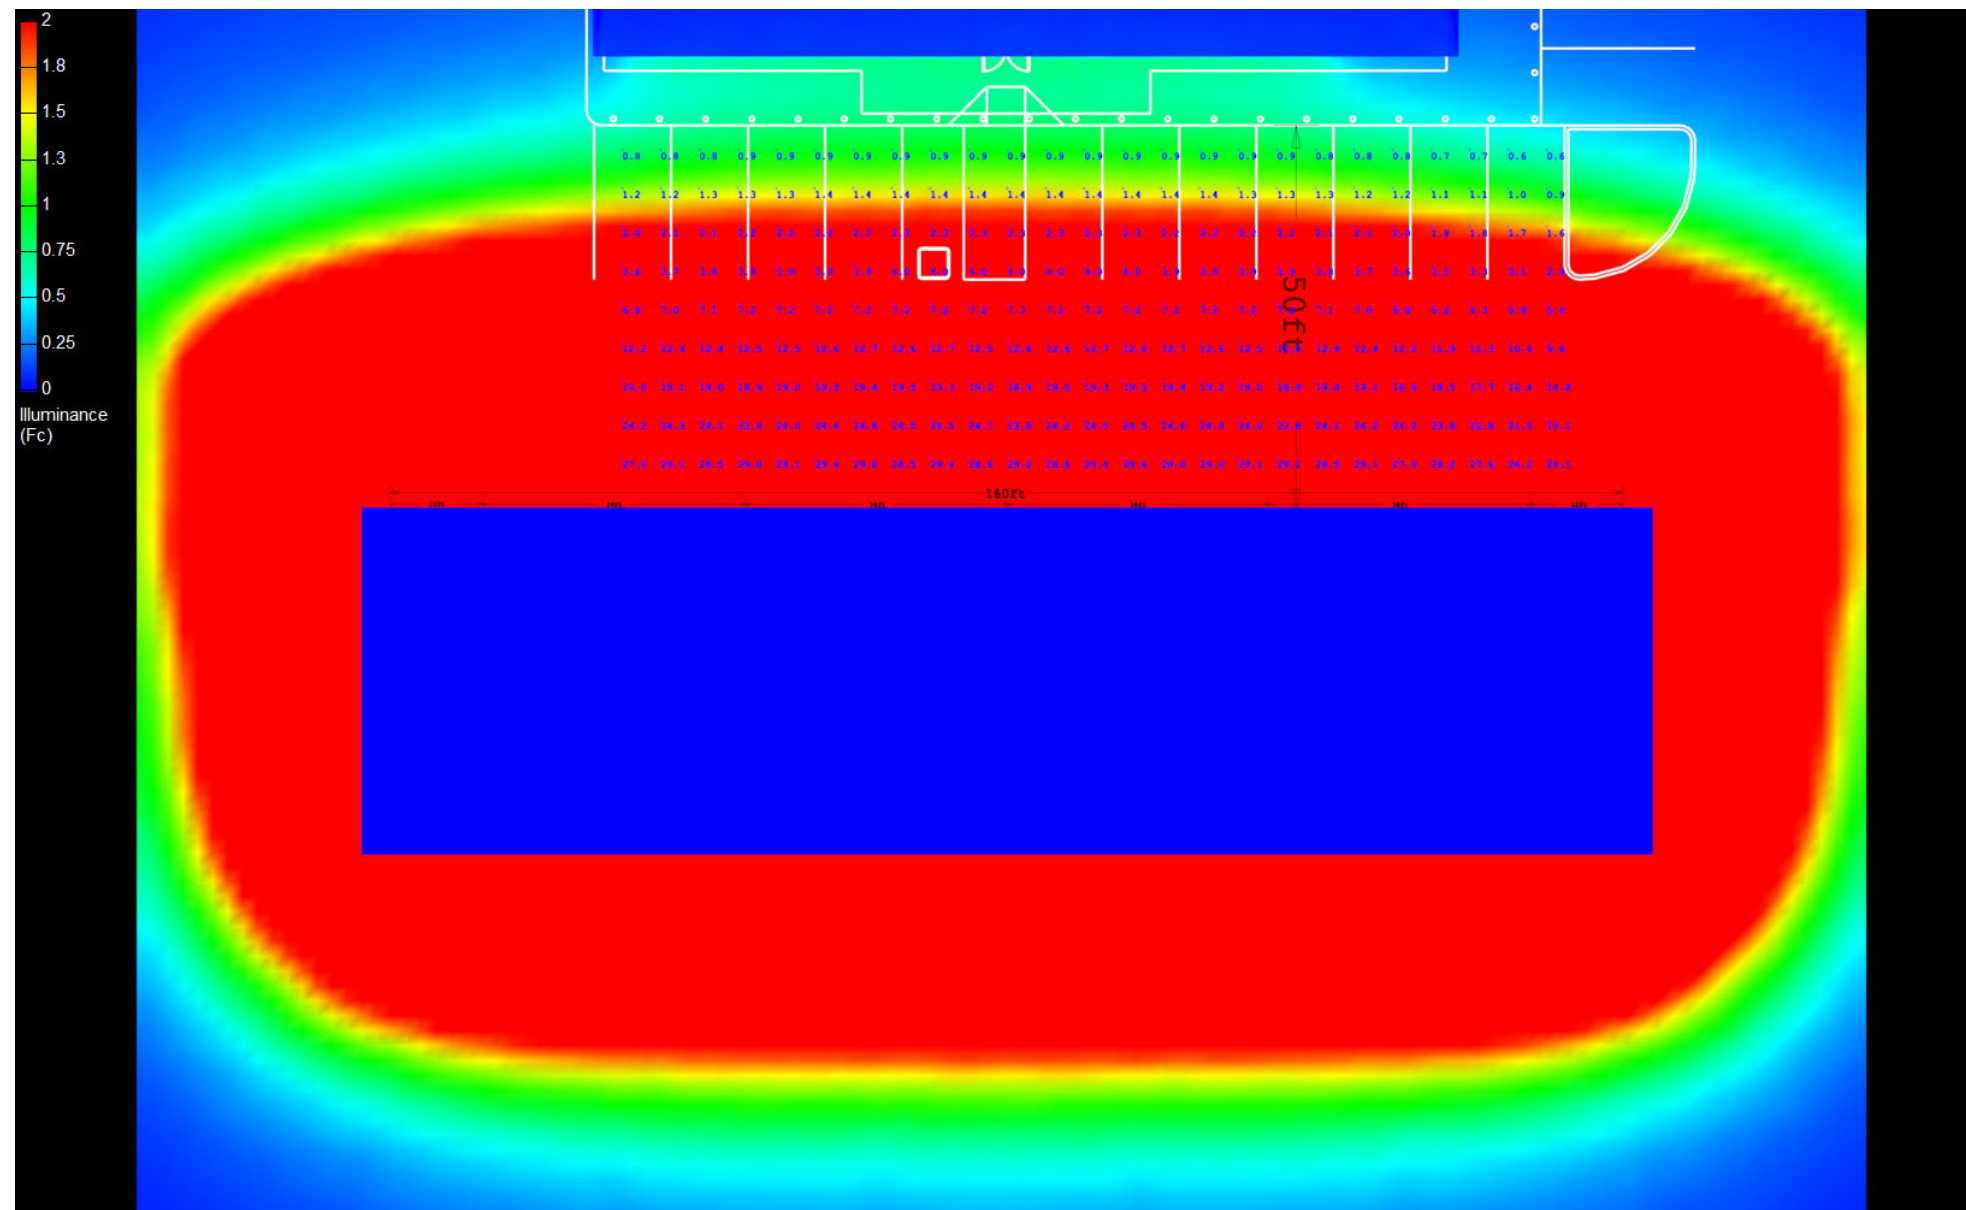

Canopy Style: 5 x 2 Stacked

Canopy Size: 43' x 160'

Initial Levels at grade and vertically on pumps.

(20) SCV-LED-13L-SC-50

Fixture Lumens: 13,444

Fixture Watts: 90

Lumens/Watt: 149

Mounting Height: 15'

(10) SCV-LED-23L-SCFT-50

Fixture Lumens: 23,101

Fixture Watts: 188

Lumens/Watt: 123

Mounting Height: 15'

Calculation Summary

Canopy Average: 43.06

Pump Average Inner: 27.28

Pump Average Outer: 17.35

Transition Average: 10.93

Total Watts: 3680

Watts/sq.ft.: 0.54

Lumens/sq.ft. : 72.7

