

Canopy Style: 5 x 2 Stacked

Canopy Size: 43' x 160'

Initial Levels at grade and vertically on pumps.

(18) SCV-LED-13L-SC-50

Fixture Lumens: 13,444

Fixture Watts: 90

Lumens/Watt: 149

Mounting Height: 15'

Calculation Summary

Canopy Average: 23.45

Pump Average Inner: 10.27


Pump Average Outer: 16.76

Transition Average: 2.27

Total Watts: 1620

Watts/sq.ft.: 0.24

Lumens/sq.ft. : 27

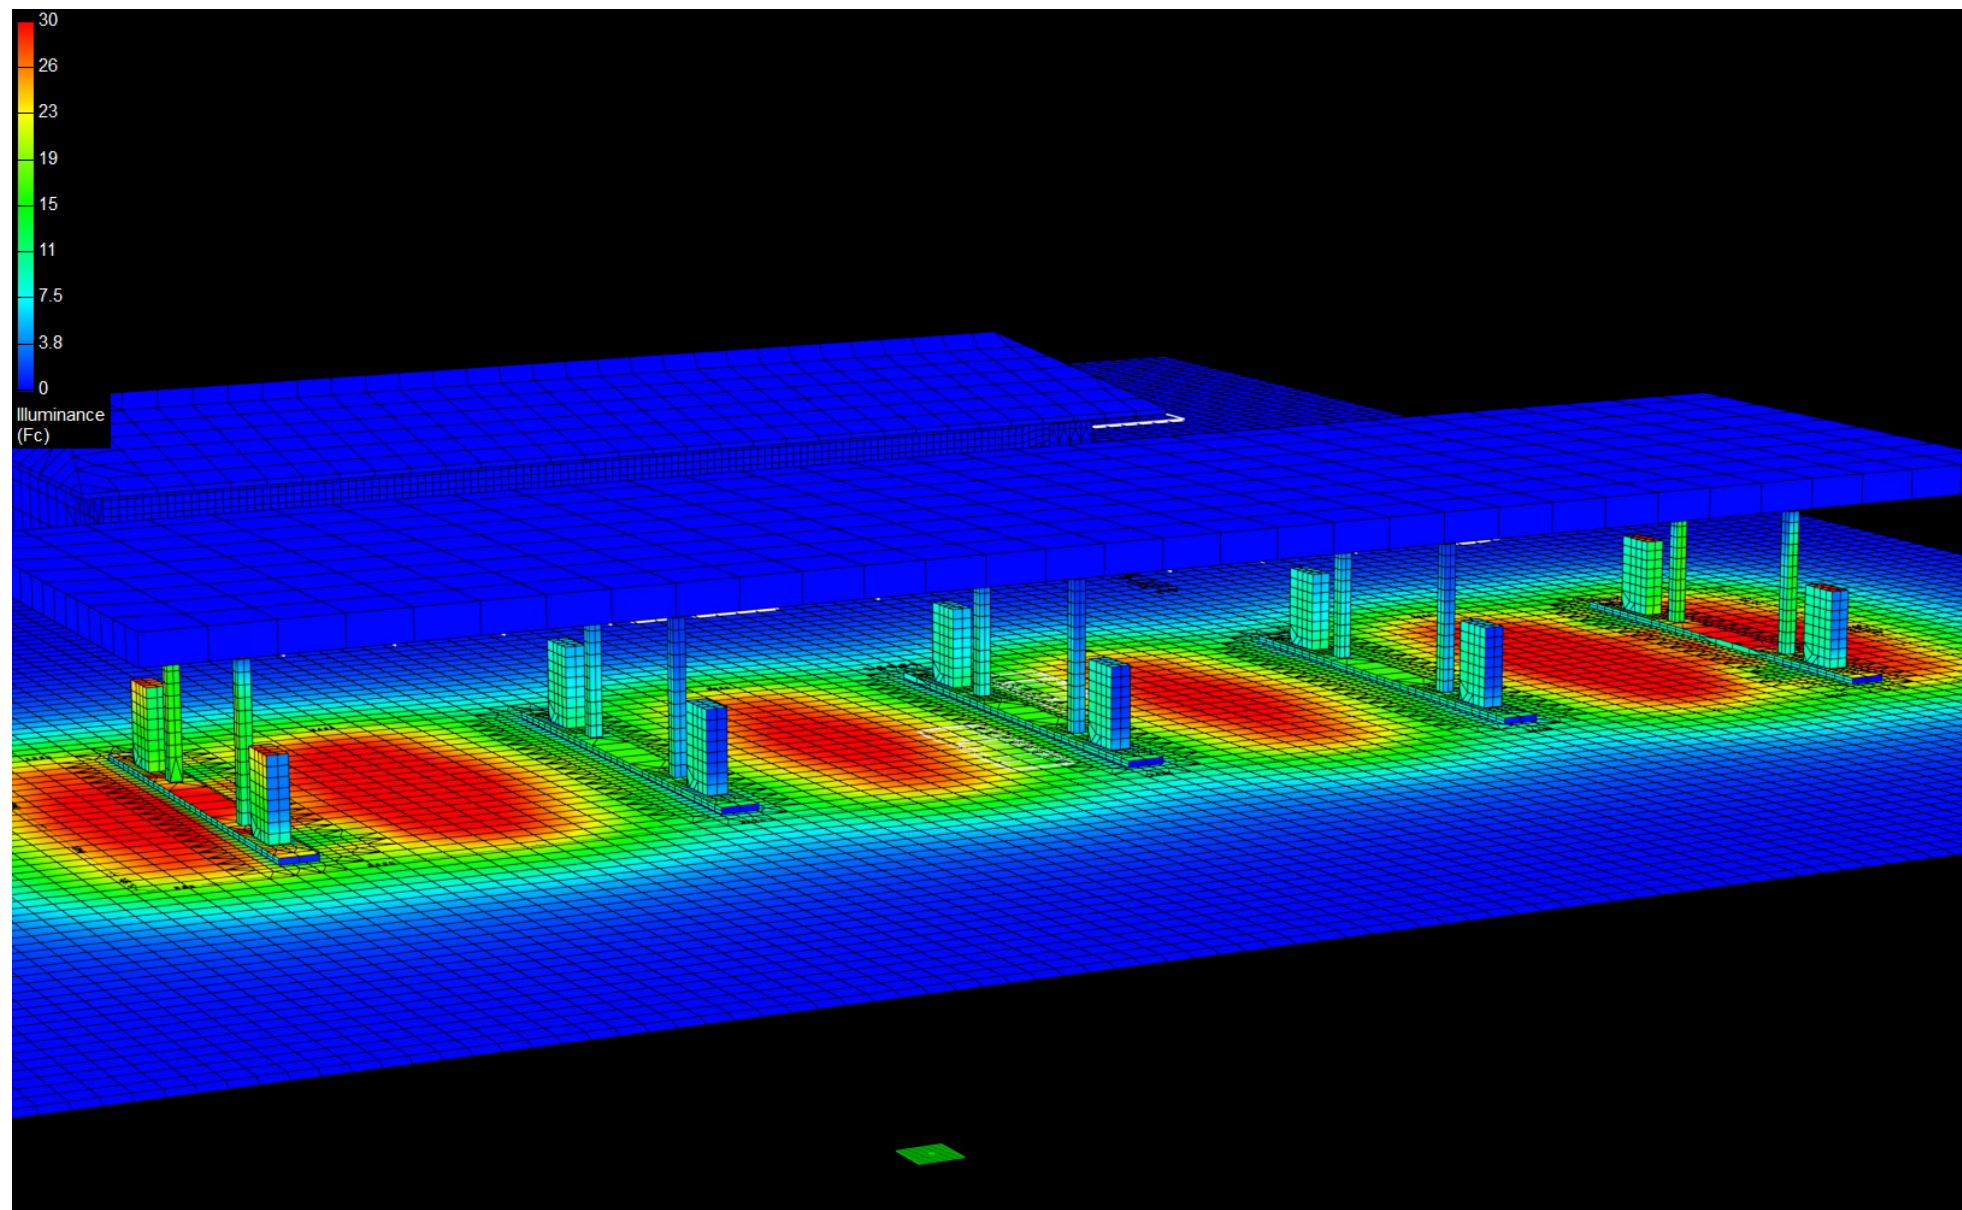

Canopy Style: 5 x 2 Stacked

Canopy Size: 43' x 160'

Initial Levels at grade and vertically on pumps.

(18) SCV-LED-13L-SC-50

Fixture Lumens: 13,444

Fixture Watts: 90

Lumens/Watt: 149

Mounting Height: 15'

Calculation Summary

Canopy Average: 23.45

Pump Average Inner: 10.27


Pump Average Outer: 16.76

Transition Average: 2.27

Total Watts: 1620

Watts/sq.ft.: 0.24

Lumens/sq.ft. : 27

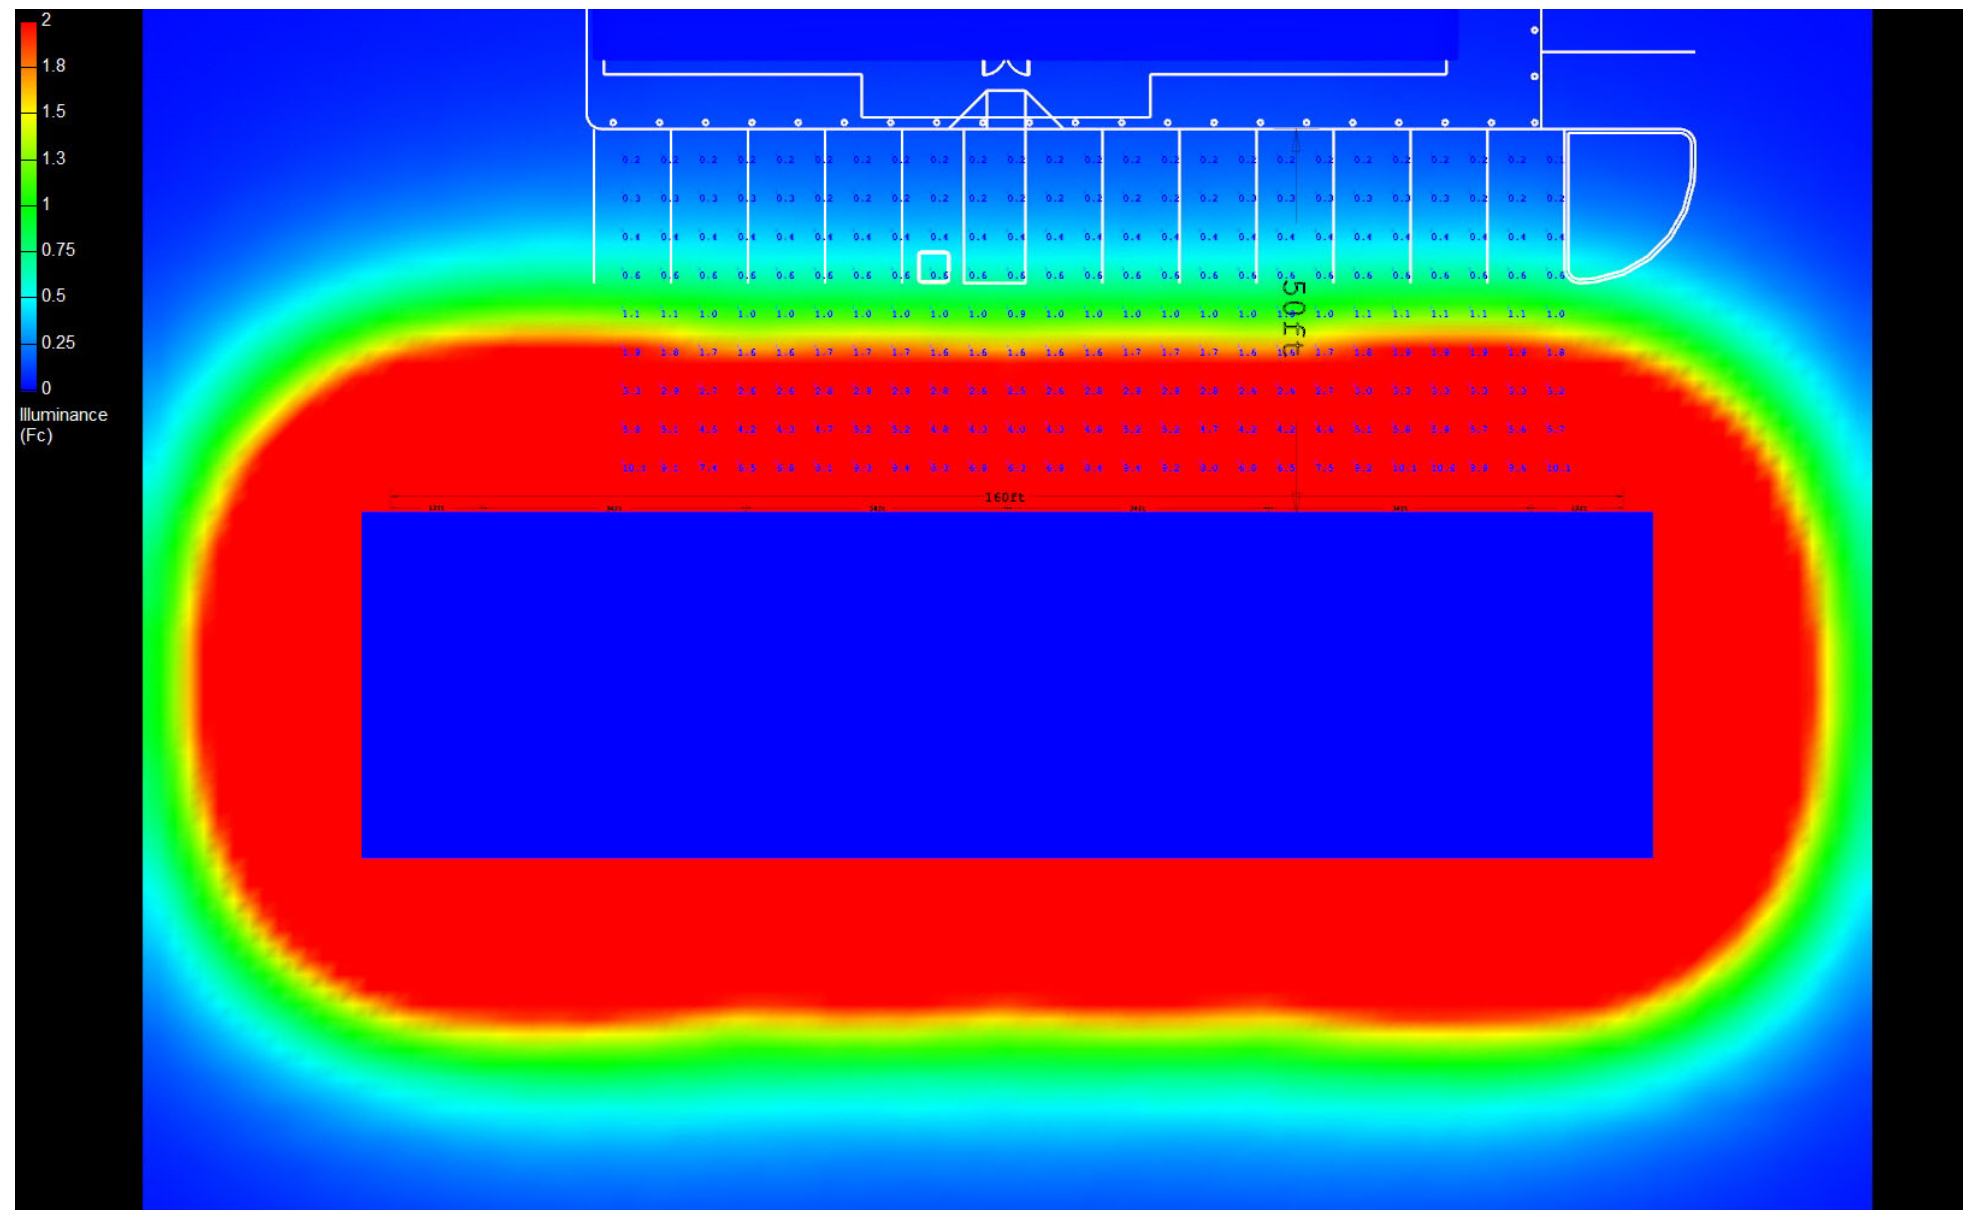

Canopy Style: 5 x 2 Stacked

Canopy Size: 43' x 160'

Initial Levels at grade and vertically on pumps.

(18) SCV-LED-13L-SC-50

Fixture Lumens: 13,444

Fixture Watts: 90

Lumens/Watt: 149

Mounting Height: 15'

Calculation Summary

Canopy Average: 23.45

Pump Average Inner: 10.27

Pump Average Outer: 16.76

Transition Average: 2.27

Total Watts: 1620

Watts/sq.ft.: 0.24

Lumens/sq.ft. : 27

