

Canopy Style: 5 x 2 Stacked

Canopy Size: 43' x 160'

Initial Levels at grade and vertically on pumps.

(20) SCV-LED-15L-SC-50

Fixture Lumens: 14,963

Fixture Watts: 102

Lumens/Watt: 147

Mounting Height: 15'

(10) SCV-LED-23L-SCFT-50

Fixture Lumens: 23,101

Fixture Watts: 188

Lumens/Watt: 123

Mounting Height: 15'

Calculation Summary

Canopy Average: 46.16

Pump Average Inner: 27.95


Pump Average Outer: 19.27

Transition Average: 11.01

Total Watts: 3920

Watts/sq.ft.: 0.57

Lumens/sq.ft. : 77.1

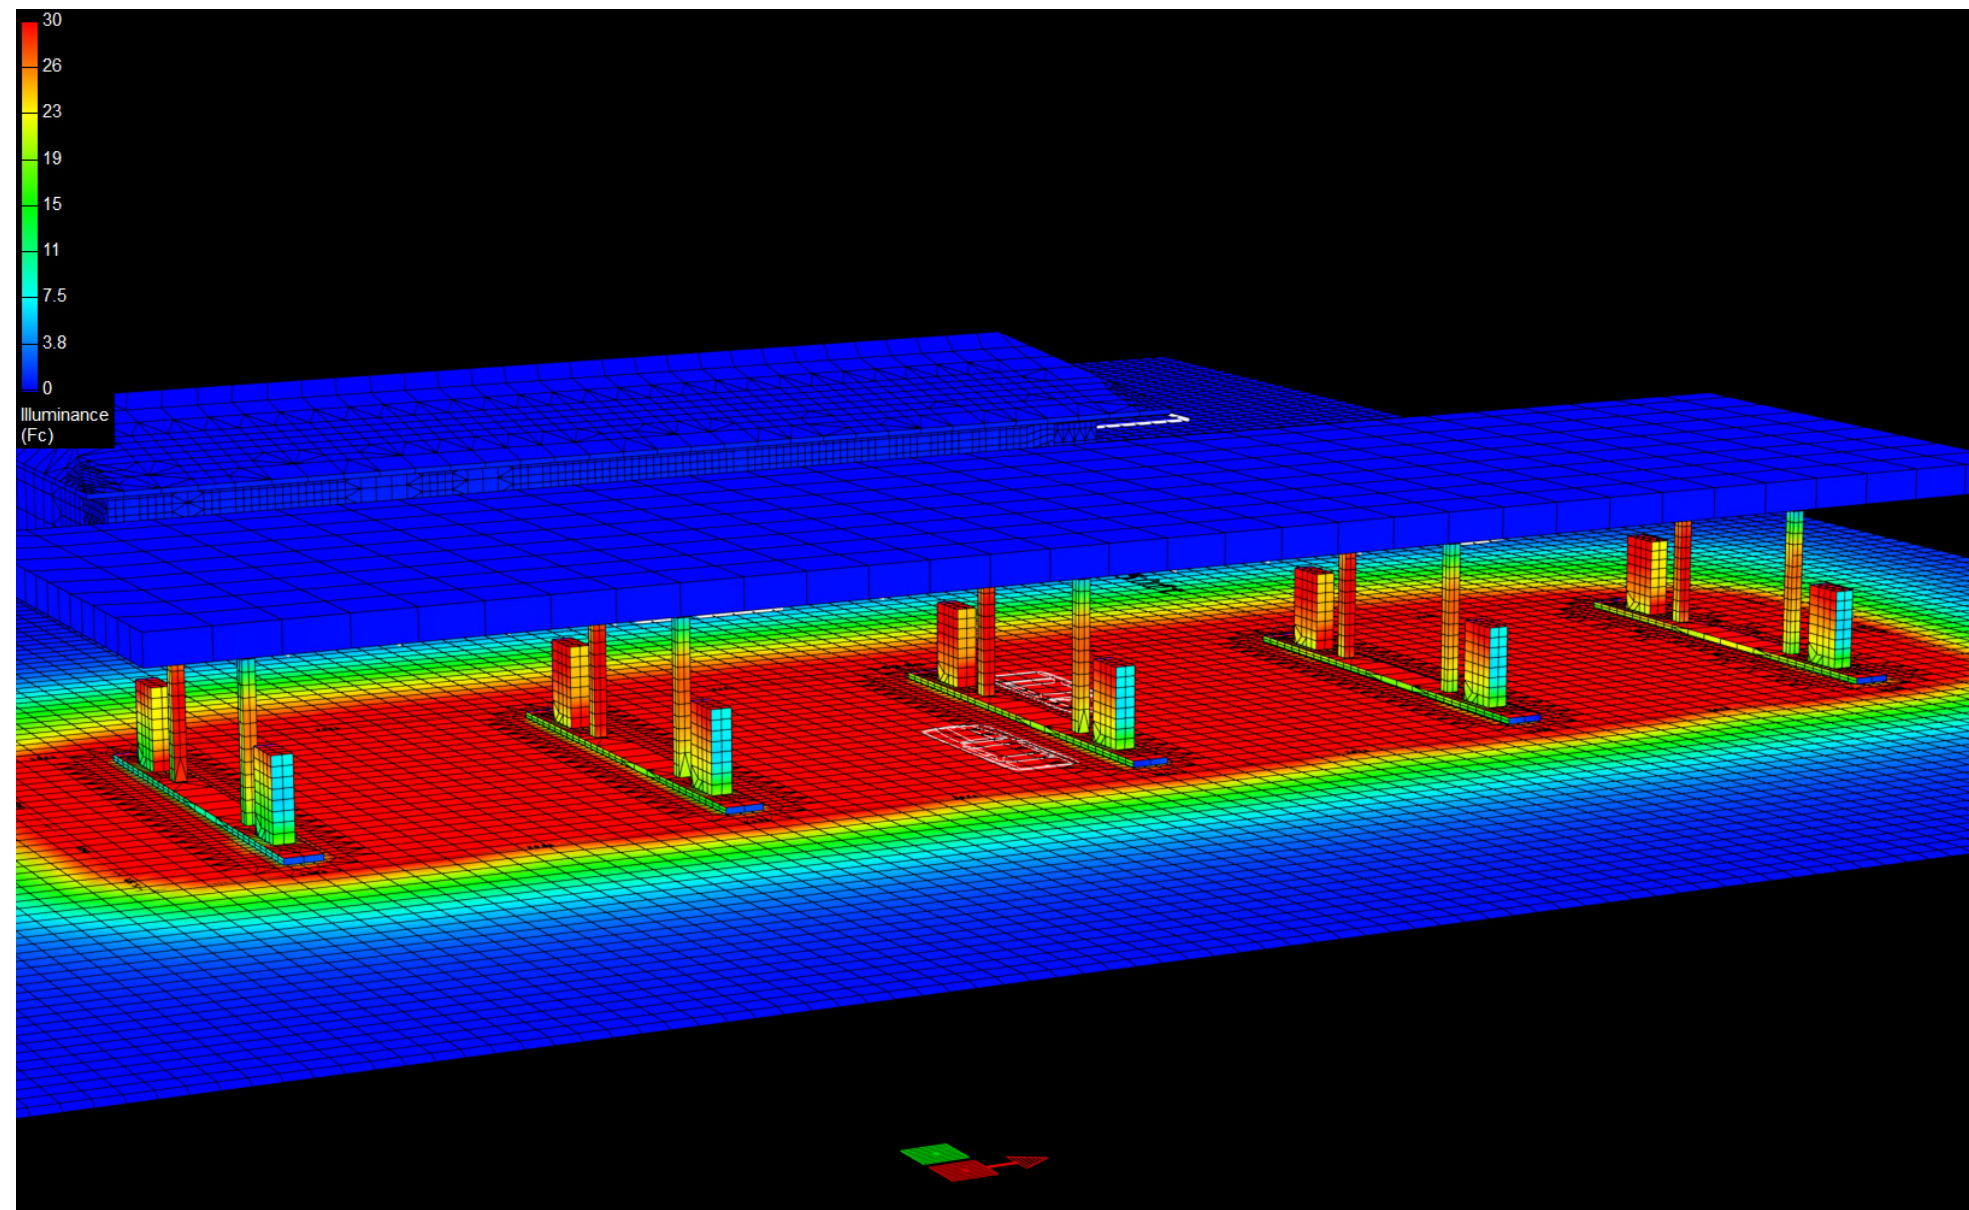

Canopy Style: 5 x 2 Stacked

Canopy Size: 43' x 160'

Initial Levels at grade and vertically on pumps.

(20) SCV-LED-15L-SC-50

Fixture Lumens: 14,963

Fixture Watts: 102

Lumens/Watt: 147

Mounting Height: 15'

(10) SCV-LED-23L-SCFT-50

Fixture Lumens: 23,101

Fixture Watts: 188

Lumens/Watt: 123

Mounting Height: 15'

Calculation Summary

Canopy Average: 46.16

Pump Average Inner: 27.95


Pump Average Outer: 19.27

Transition Average: 11.01

Total Watts: 3920

Watts/sq.ft.: 0.57

Lumens/sq.ft. : 77.1

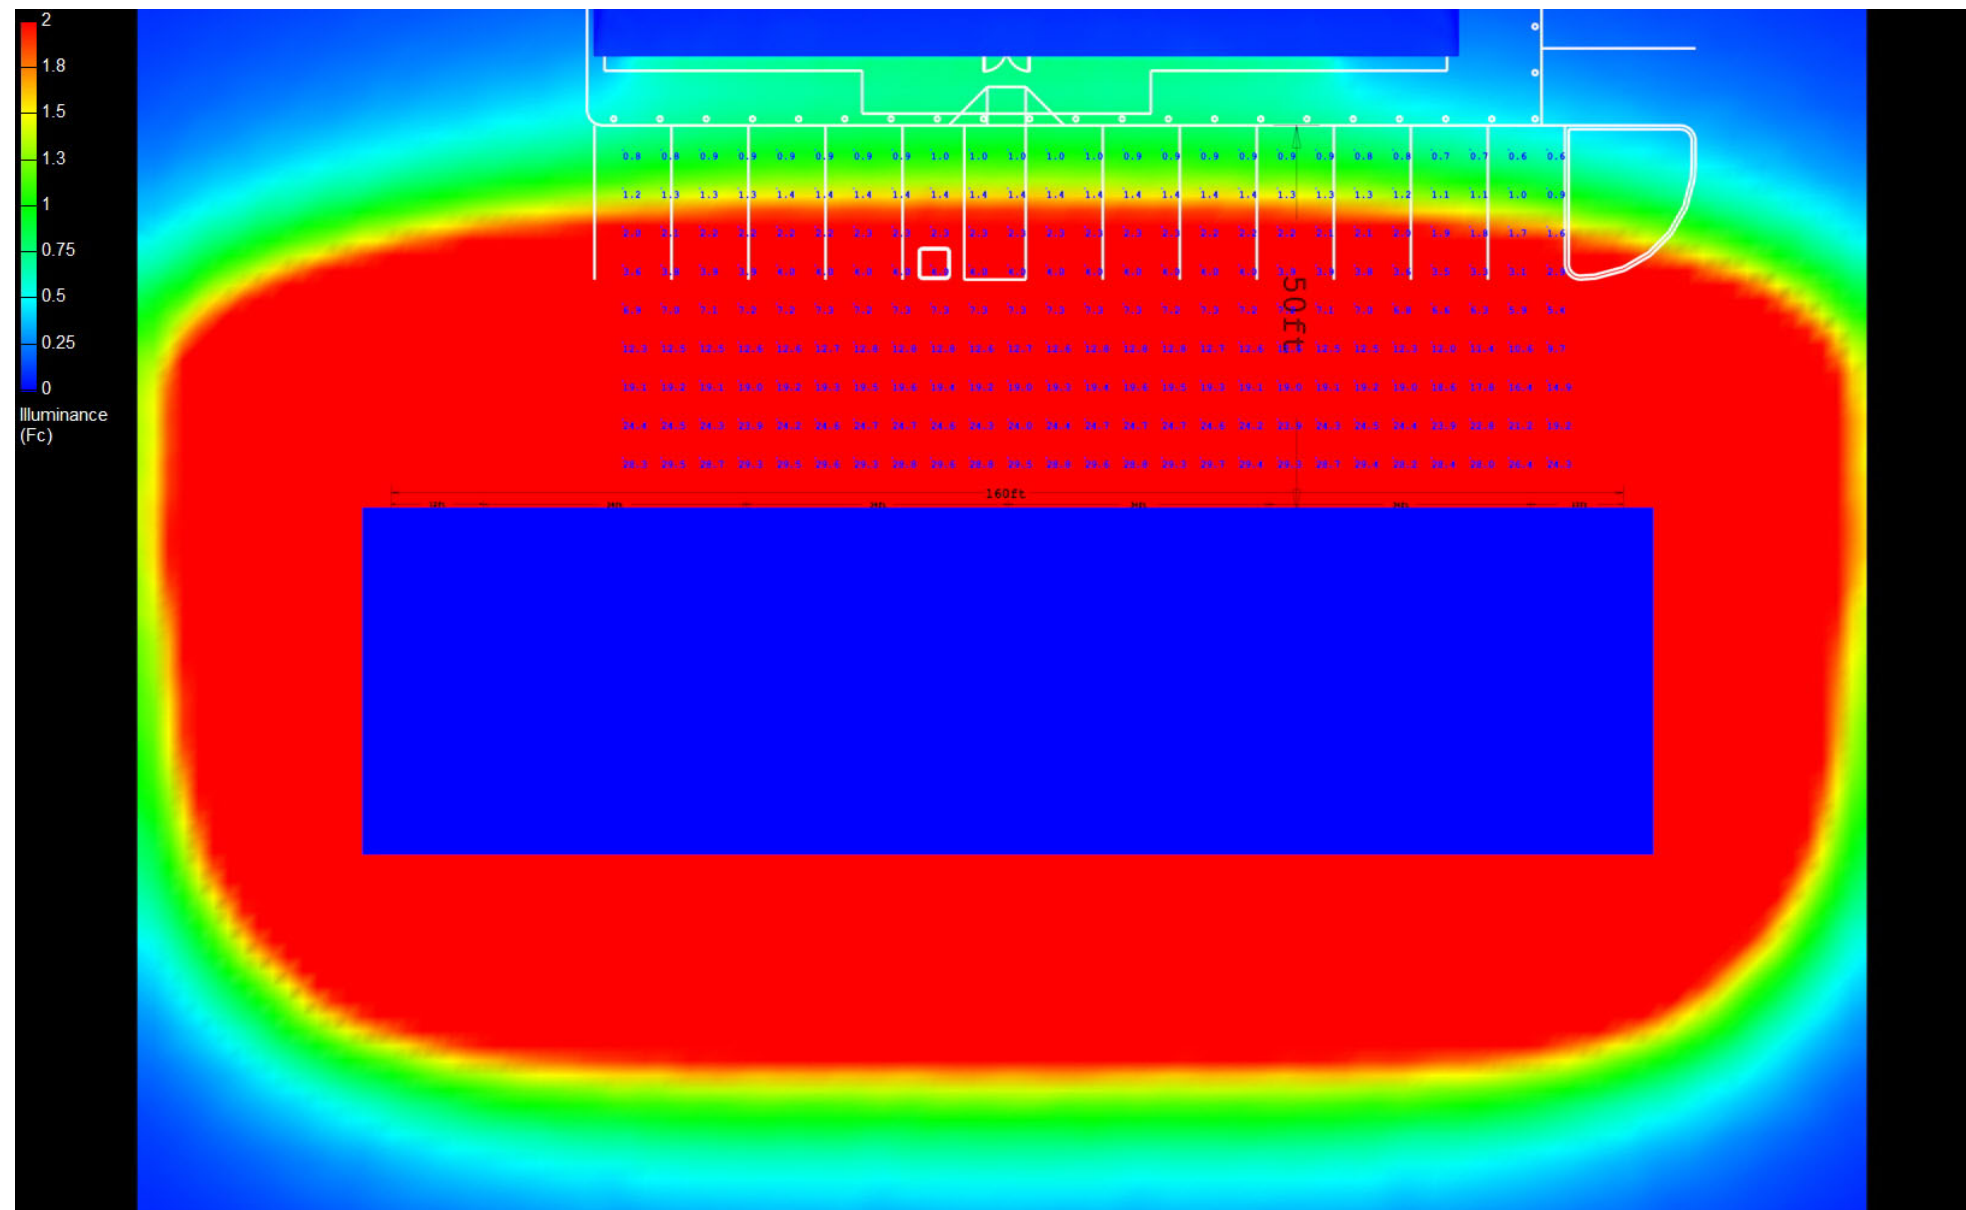

Canopy Style: 5 x 2 Stacked

Canopy Size: 43' x 160'

Initial Levels at grade and vertically on pumps.

(20) SCV-LED-15L-SC-50

Fixture Lumens: 14,963

Fixture Watts: 102

Lumens/Watt: 147

Mounting Height: 15'

(10) SCV-LED-23L-SCFT-50

Fixture Lumens: 23,101

Fixture Watts: 188

Lumens/Watt: 123

Mounting Height: 15'

Calculation Summary

Canopy Average: 46.16

Pump Average Inner: 27.95

Pump Average Outer: 19.27

Transition Average: 11.01

Total Watts: 3920

Watts/sq.ft.: 0.57

Lumens/sq.ft. : 77.1

