

# Canopy Style: 5 x 2 Stacked

Canopy Size: 43' x 160'

Initial Levels at grade and vertically on pumps.

## (30) SCV-LED-20L-SC-50

Fixture Lumens: 20,234

Fixture Watts: 133

Lumens/Watt: 152

Mounting Height: 15'

## Calculation Summary

Canopy Average: 58.86

Pump Average Inner: 32.51


Pump Average Outer: 25.85

Transition Average: 6.22

Total Watts: 3990

Watts/sq.ft.: 0.58

Lumens/sq.ft. : 88.2

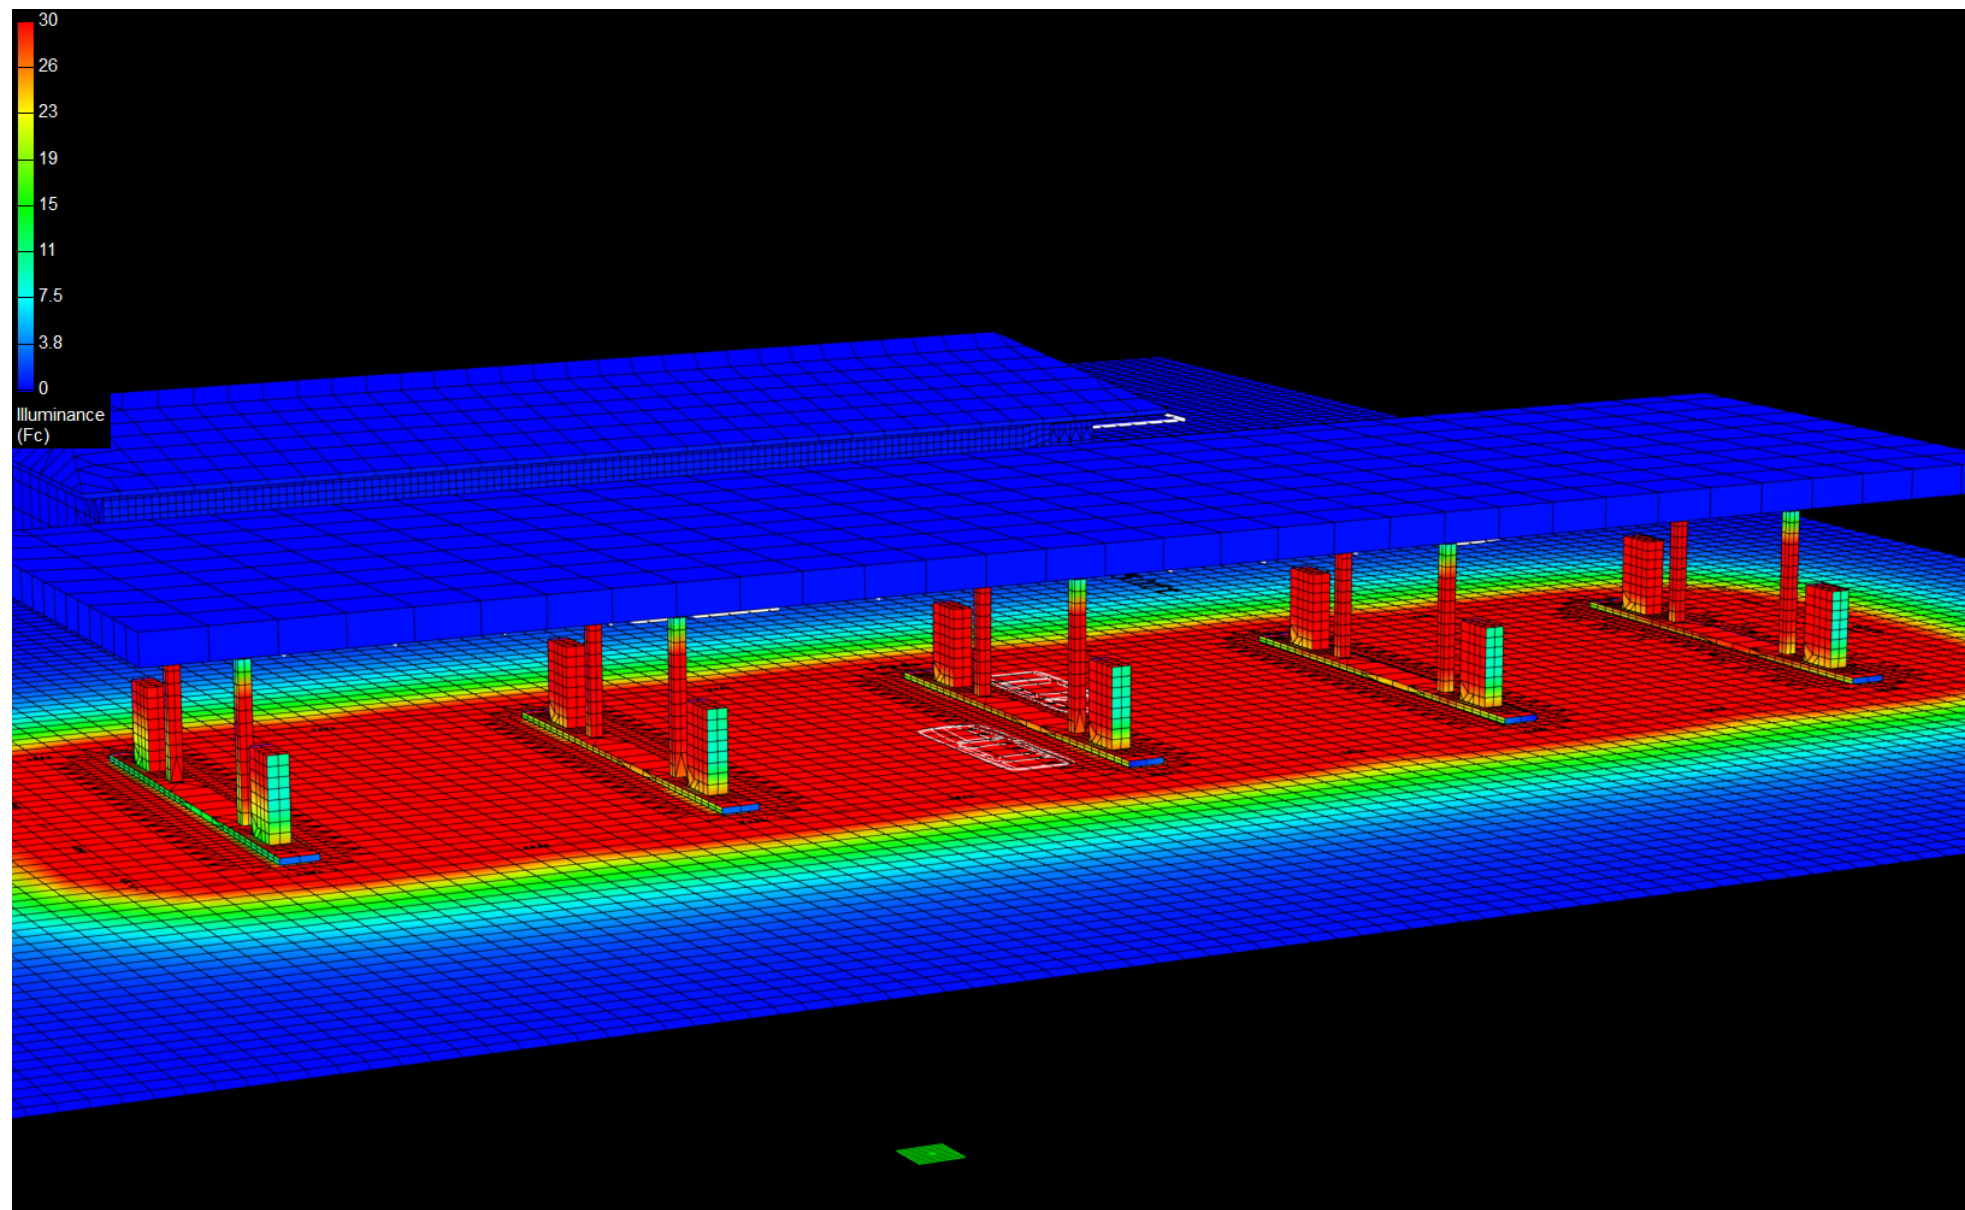

# Canopy Style: 5 x 2 Stacked

Canopy Size: 43' x 160'

Initial Levels at grade and vertically on pumps.

## (30) SCV-LED-20L-SC-50

Fixture Lumens: 20,234

Fixture Watts: 133

Lumens/Watt: 152

Mounting Height: 15'

## Calculation Summary

Canopy Average: 58.86

Pump Average Inner: 32.51


Pump Average Outer: 25.85

Transition Average: 6.22

Total Watts: 3990

Watts/sq.ft.: 0.58

Lumens/sq.ft. : 88.2

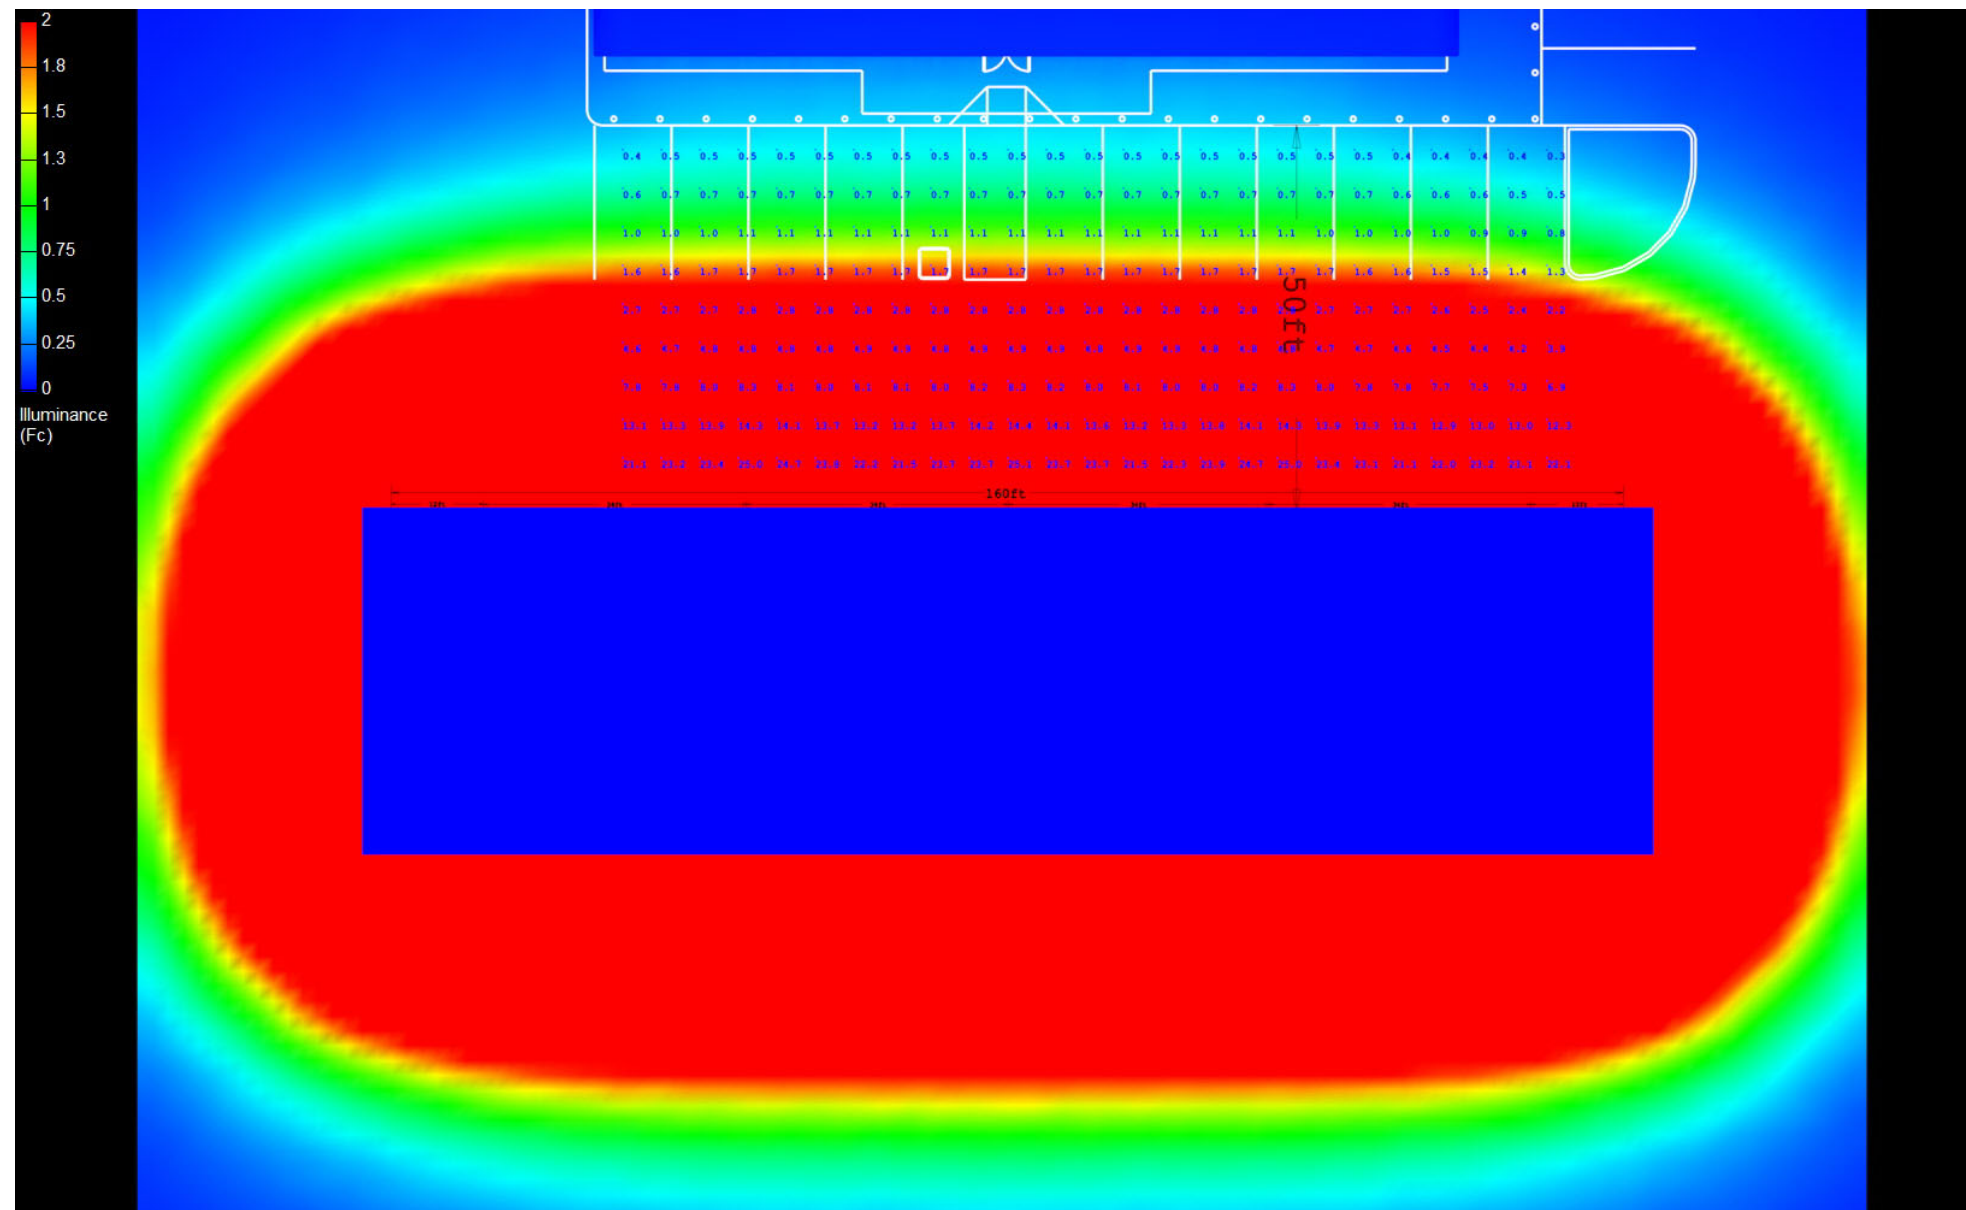



# Canopy Style: 5 x 2 Stacked

Canopy Size: 43' x 160'

Initial Levels at grade and vertically on pumps.

## (30) SCV-LED-20L-SC-50

Fixture Lumens: 20,234

Fixture Watts: 133

Lumens/Watt: 152

Mounting Height: 15'

## Calculation Summary

Canopy Average: 58.86

Pump Average Inner: 32.51

Pump Average Outer: 25.85

Transition Average: 6.22

Total Watts: 3990

Watts/sq.ft.: 0.58

Lumens/sq.ft. : 88.2

