

# Canopy Style: 5 x 2 Stacked

Canopy Size: 43' x 160'

Initial Levels at grade and vertically on pumps.

## (20) SCV-LED-20L-SC-50

Fixture Lumens: 20,234

Fixture Watts: 133

Lumens/Watt: 152

Mounting Height: 15'

## (10) SCV-LED-23L-SCFT-50

Fixture Lumens: 23,101

Fixture Watts: 188

Lumens/Watt: 123

Mounting Height: 15'

## Calculation Summary

Canopy Average: 56.83

Pump Average Inner: 30.26


Pump Average Outer: 25.84

Transition Average: 11.31

Total Watts: 4540

Watts/sq.ft.: 0.66

Lumens/sq.ft. : 92.4

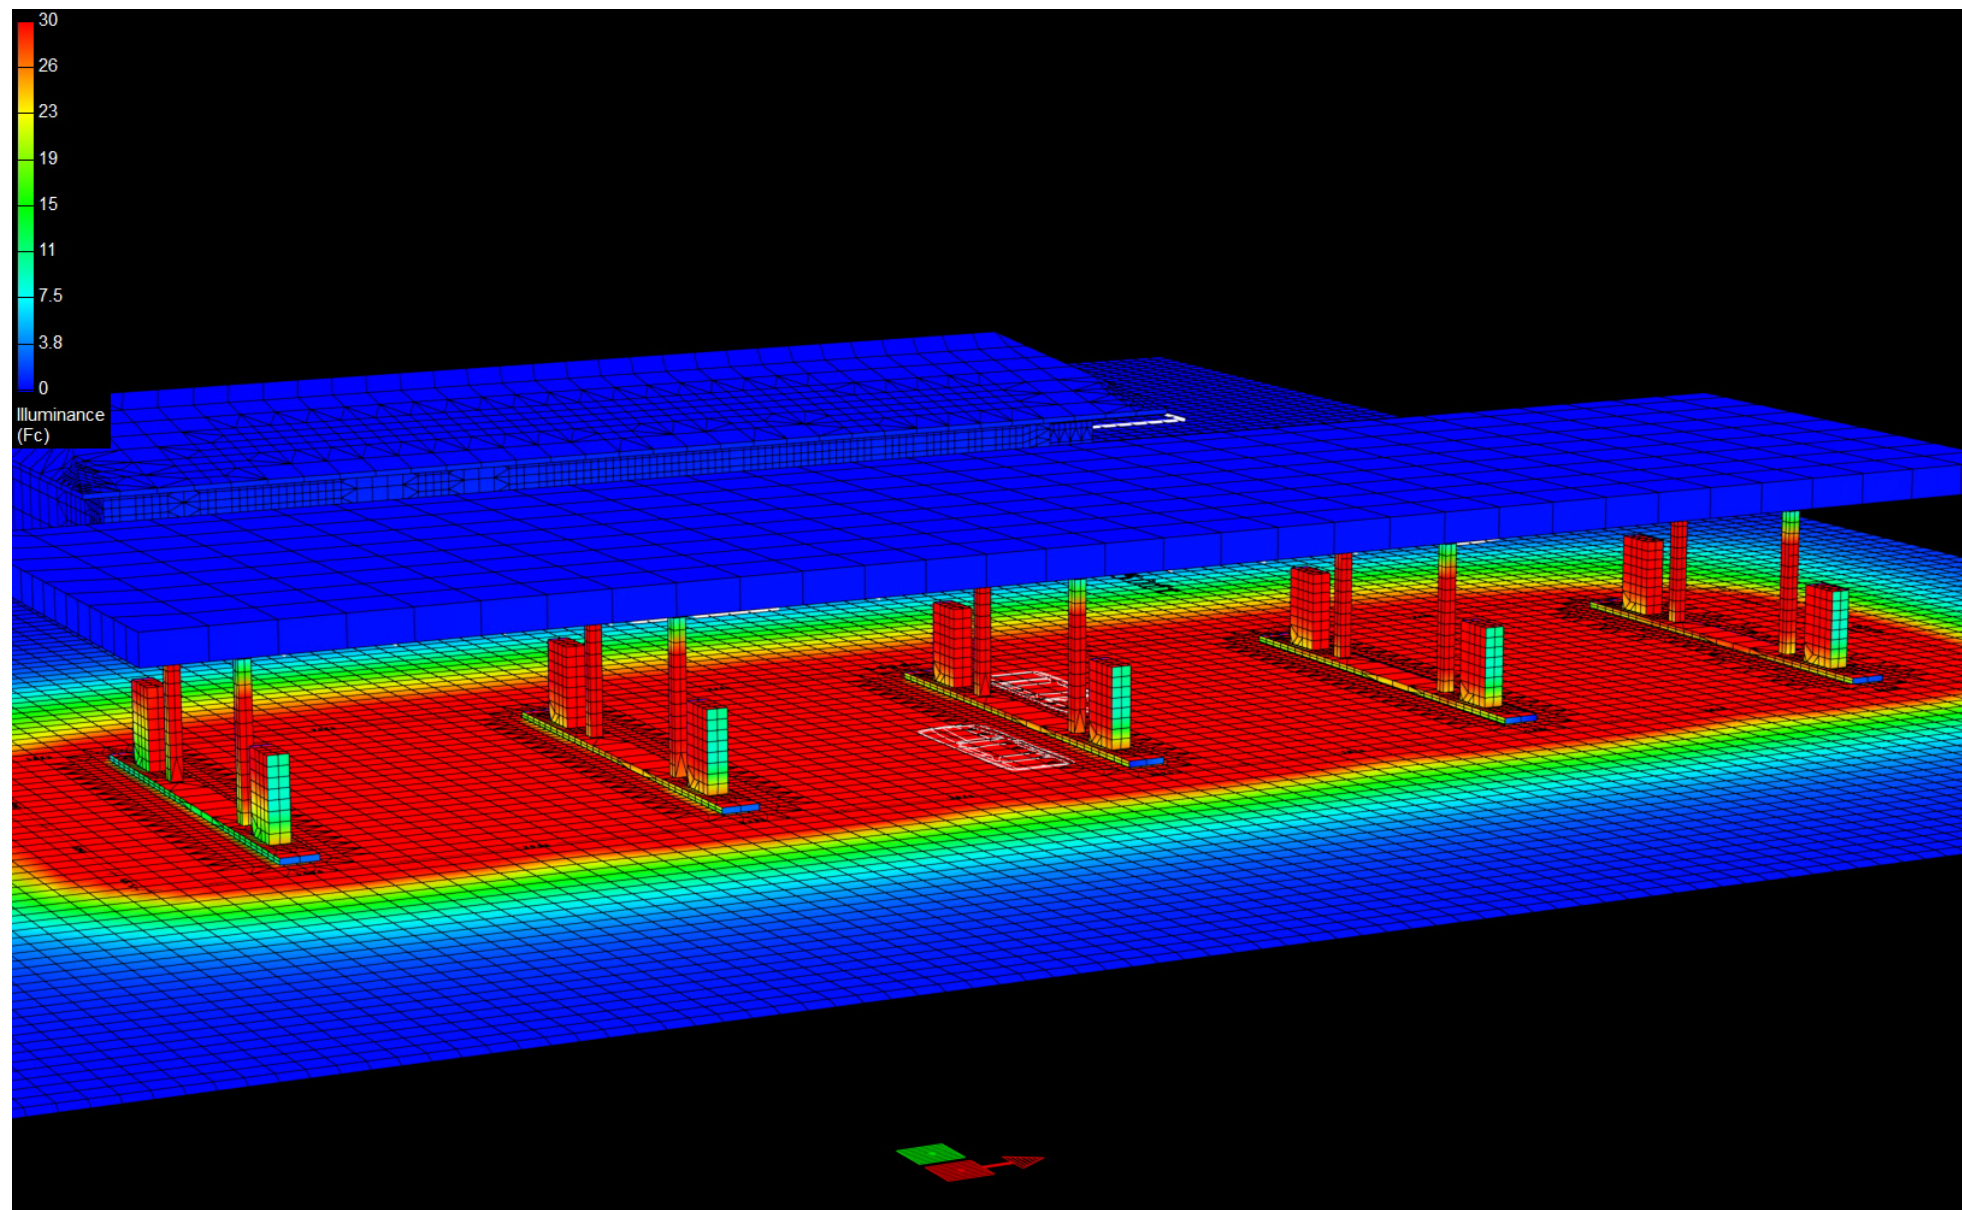

# Canopy Style: 5 x 2 Stacked

Canopy Size: 43' x 160'

Initial Levels at grade and vertically on pumps.

## (20) SCV-LED-20L-SC-50

Fixture Lumens: 20,234

Fixture Watts: 133

Lumens/Watt: 152

Mounting Height: 15'

## (10) SCV-LED-23L-SCFT-50

Fixture Lumens: 23,101

Fixture Watts: 188

Lumens/Watt: 123

Mounting Height: 15'

## Calculation Summary

Canopy Average: 56.83

Pump Average Inner: 30.26


Pump Average Outer: 25.84

Transition Average: 11.31

Total Watts: 4540

Watts/sq.ft.: 0.66

Lumens/sq.ft. : 92.4

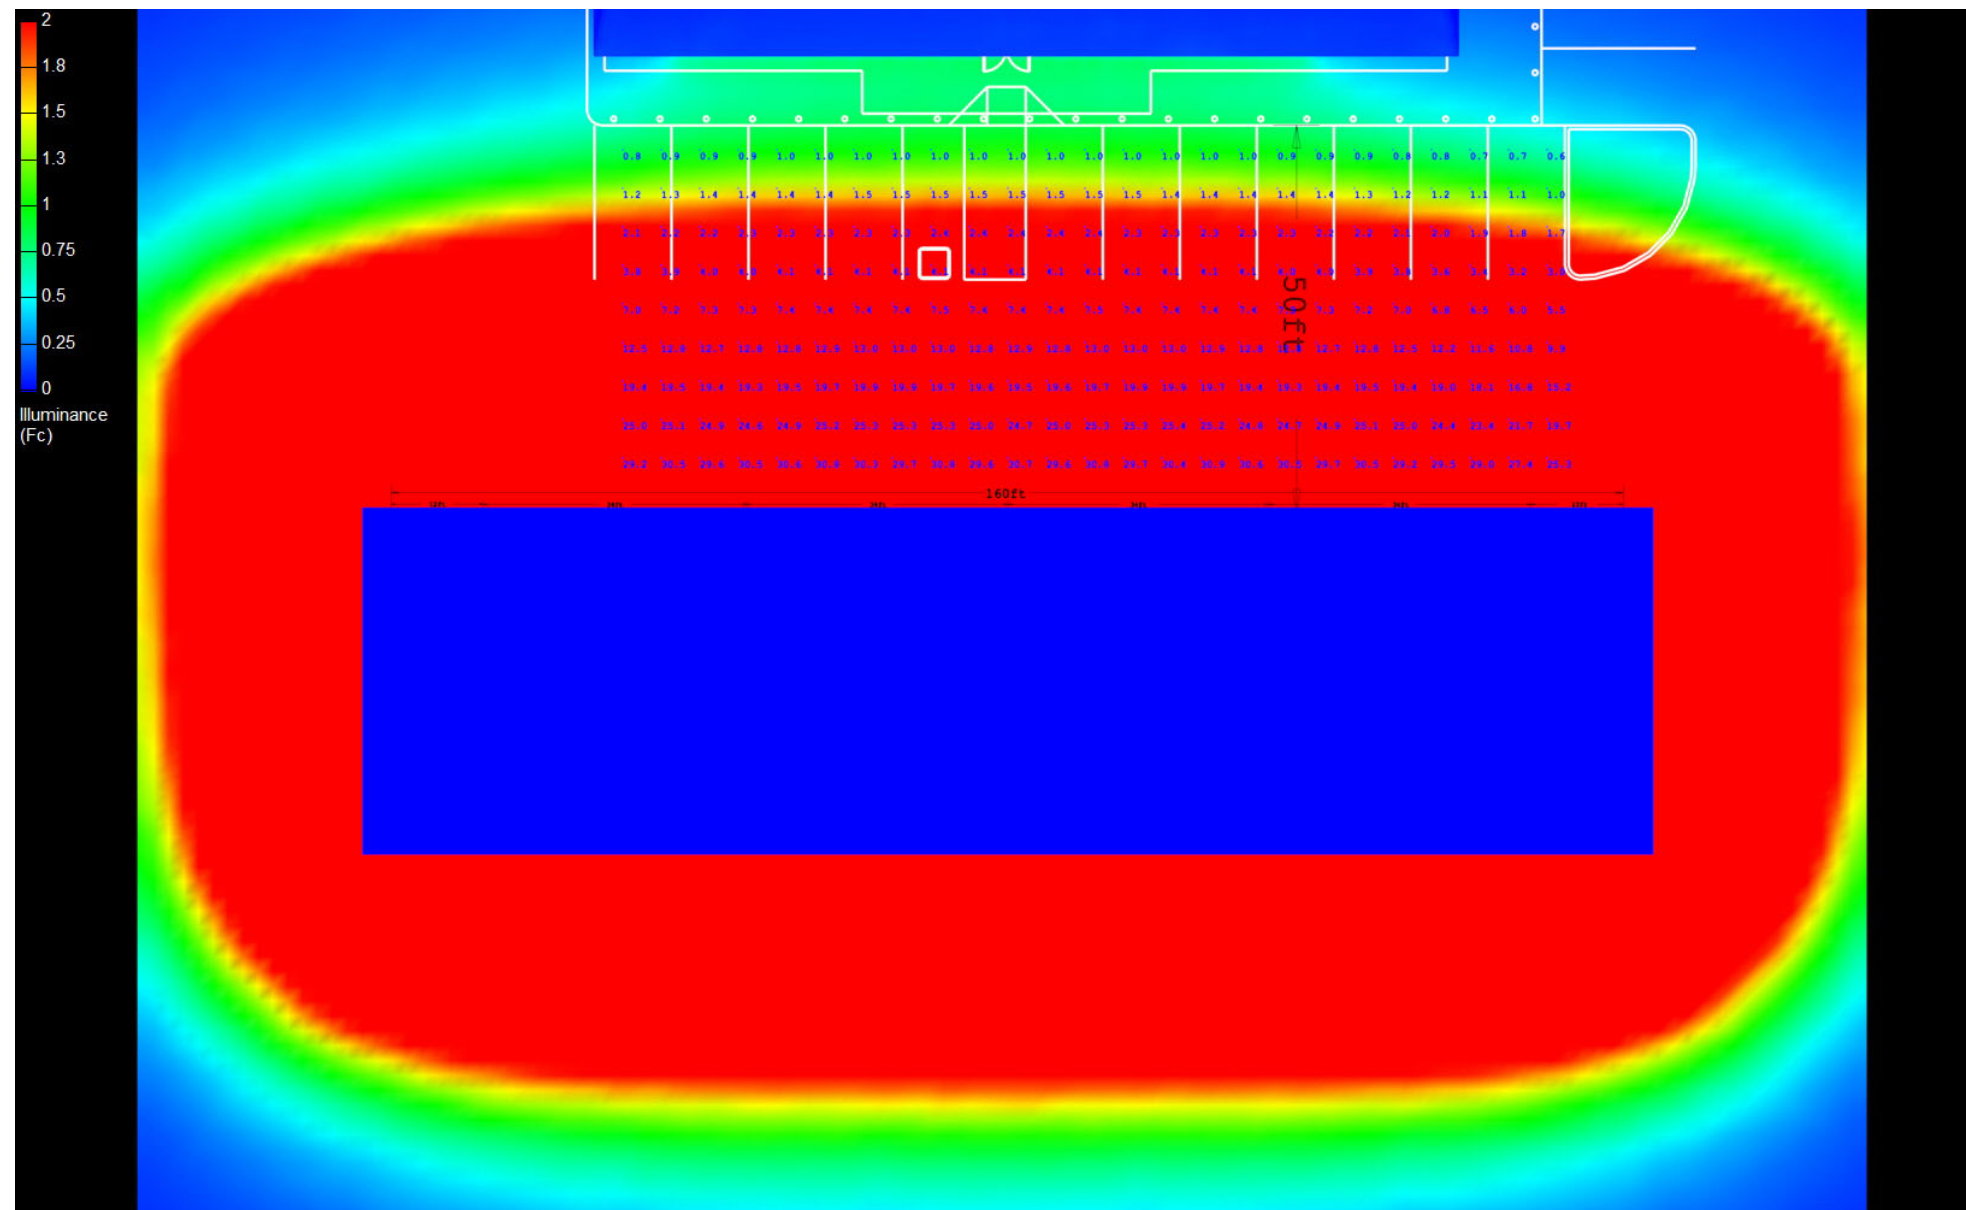



# Canopy Style: 5 x 2 Stacked

Canopy Size: 43' x 160'

Initial Levels at grade and vertically on pumps.

## (20) SCV-LED-20L-SC-50

Fixture Lumens: 20,234

Fixture Watts: 133

Lumens/Watt: 152

Mounting Height: 15'

## (10) SCV-LED-23L-SCFT-50

Fixture Lumens: 23,101

Fixture Watts: 188

Lumens/Watt: 123

Mounting Height: 15'

## Calculation Summary

Canopy Average: 56.83

Pump Average Inner: 30.26

Pump Average Outer: 25.84

Transition Average: 11.31

Total Watts: 4540

Watts/sq.ft.: 0.66

Lumens/sq.ft. : 92.4

