

Canopy Style: 5 x 2 Stacked

Canopy Size: 43' x 160'

Initial Levels at grade and vertically on pumps.

(18) SCV-LED-20L-SC-50

Fixture Lumens: 20,234

Fixture Watts: 133

Lumens/Watt: 152

Mounting Height: 15'

Calculation Summary

Canopy Average: 35.30

Pump Average Inner: 15.48


Pump Average Outer: 25.20

Transition Average: 3.40

Total Watts: 2394

Watts/sq.ft.: 0.35

Lumens/sq.ft. : 53

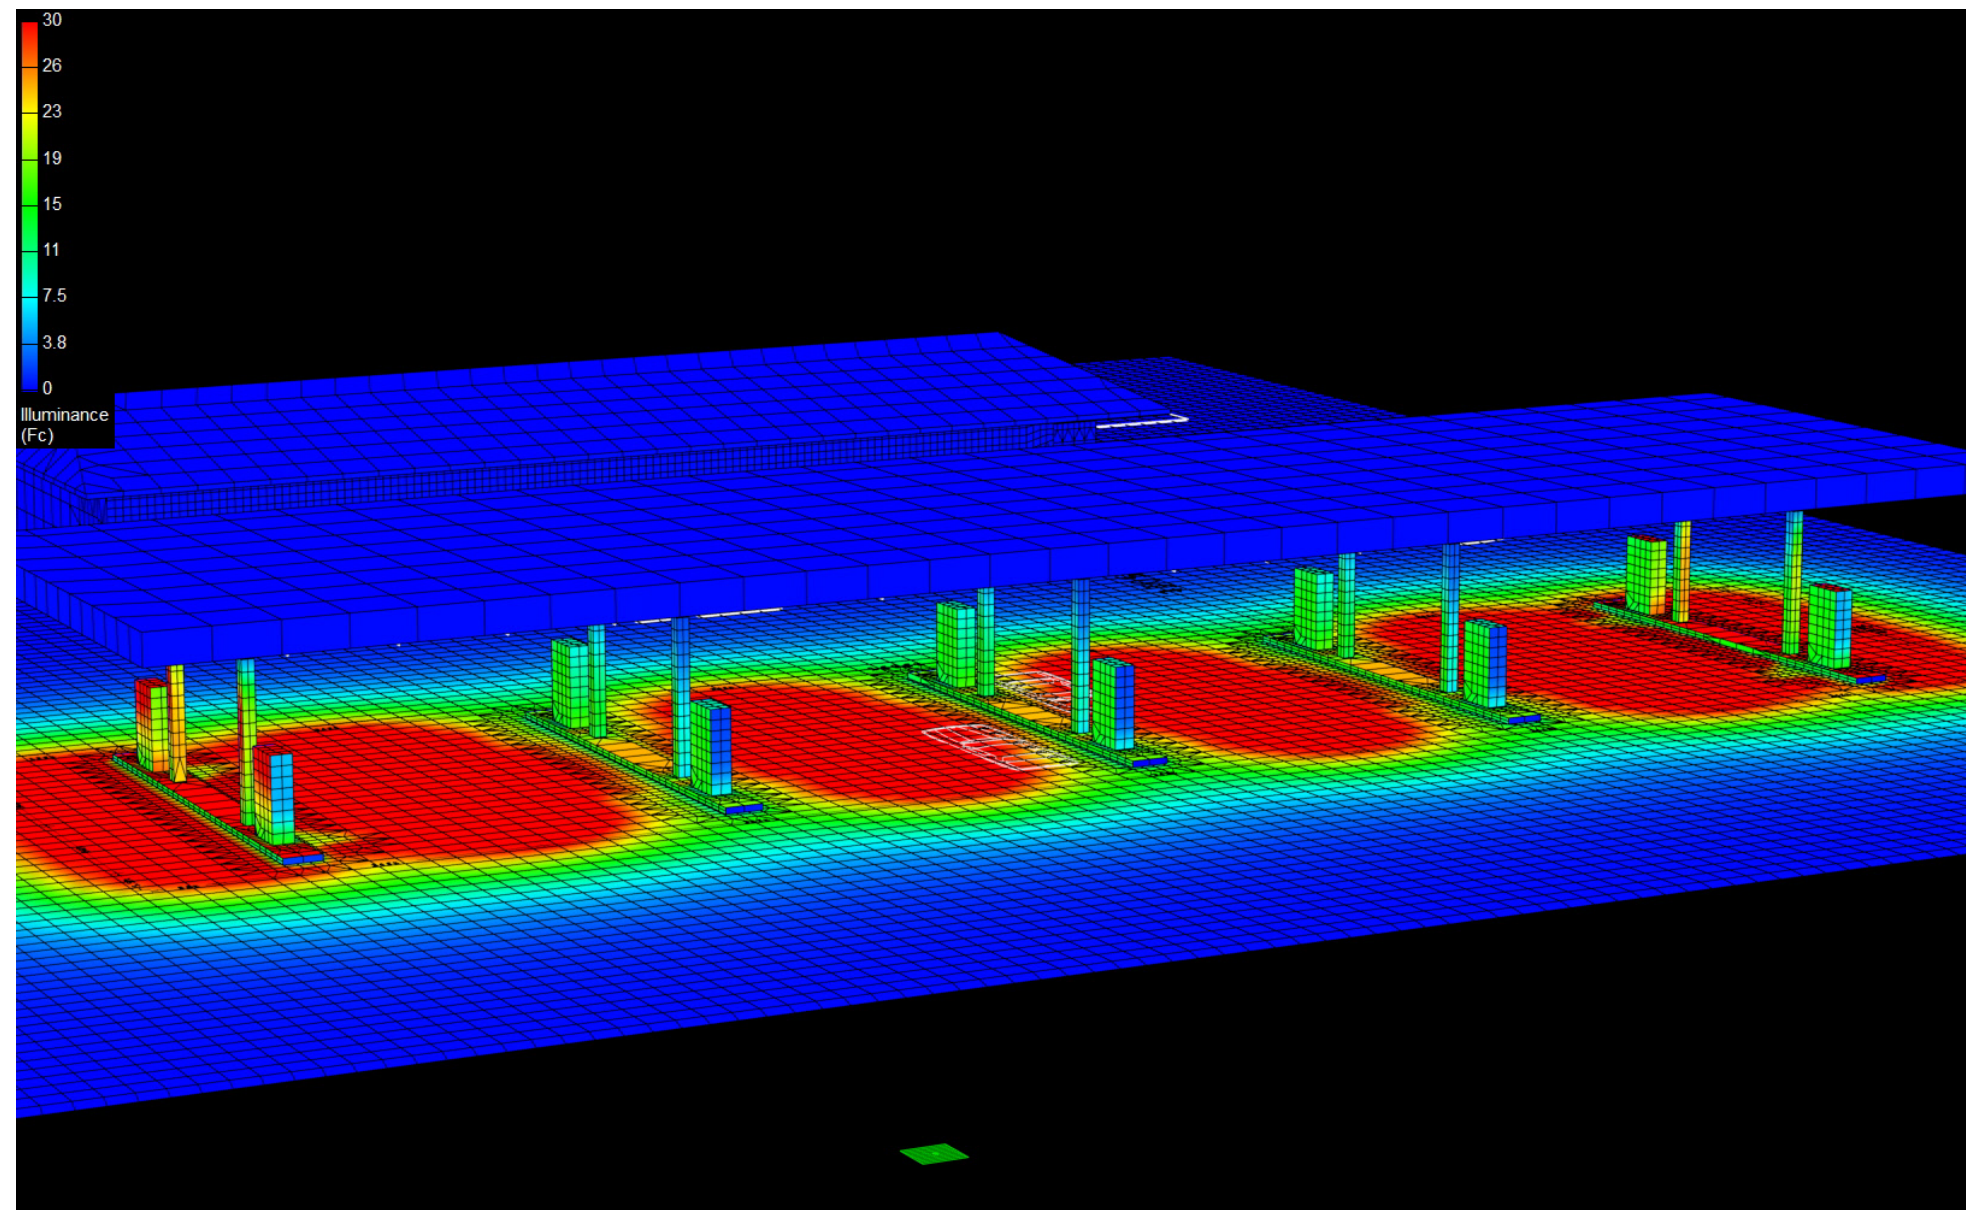

Canopy Style: 5 x 2 Stacked

Canopy Size: 43' x 160'

Initial Levels at grade and vertically on pumps.

(18) SCV-LED-20L-SC-50

Fixture Lumens: 20,234

Fixture Watts: 133

Lumens/Watt: 152

Mounting Height: 15'

Calculation Summary

Canopy Average: 35.30

Pump Average Inner: 15.48


Pump Average Outer: 25.20

Transition Average: 3.40

Total Watts: 2394

Watts/sq.ft.: 0.35

Lumens/sq.ft. : 53

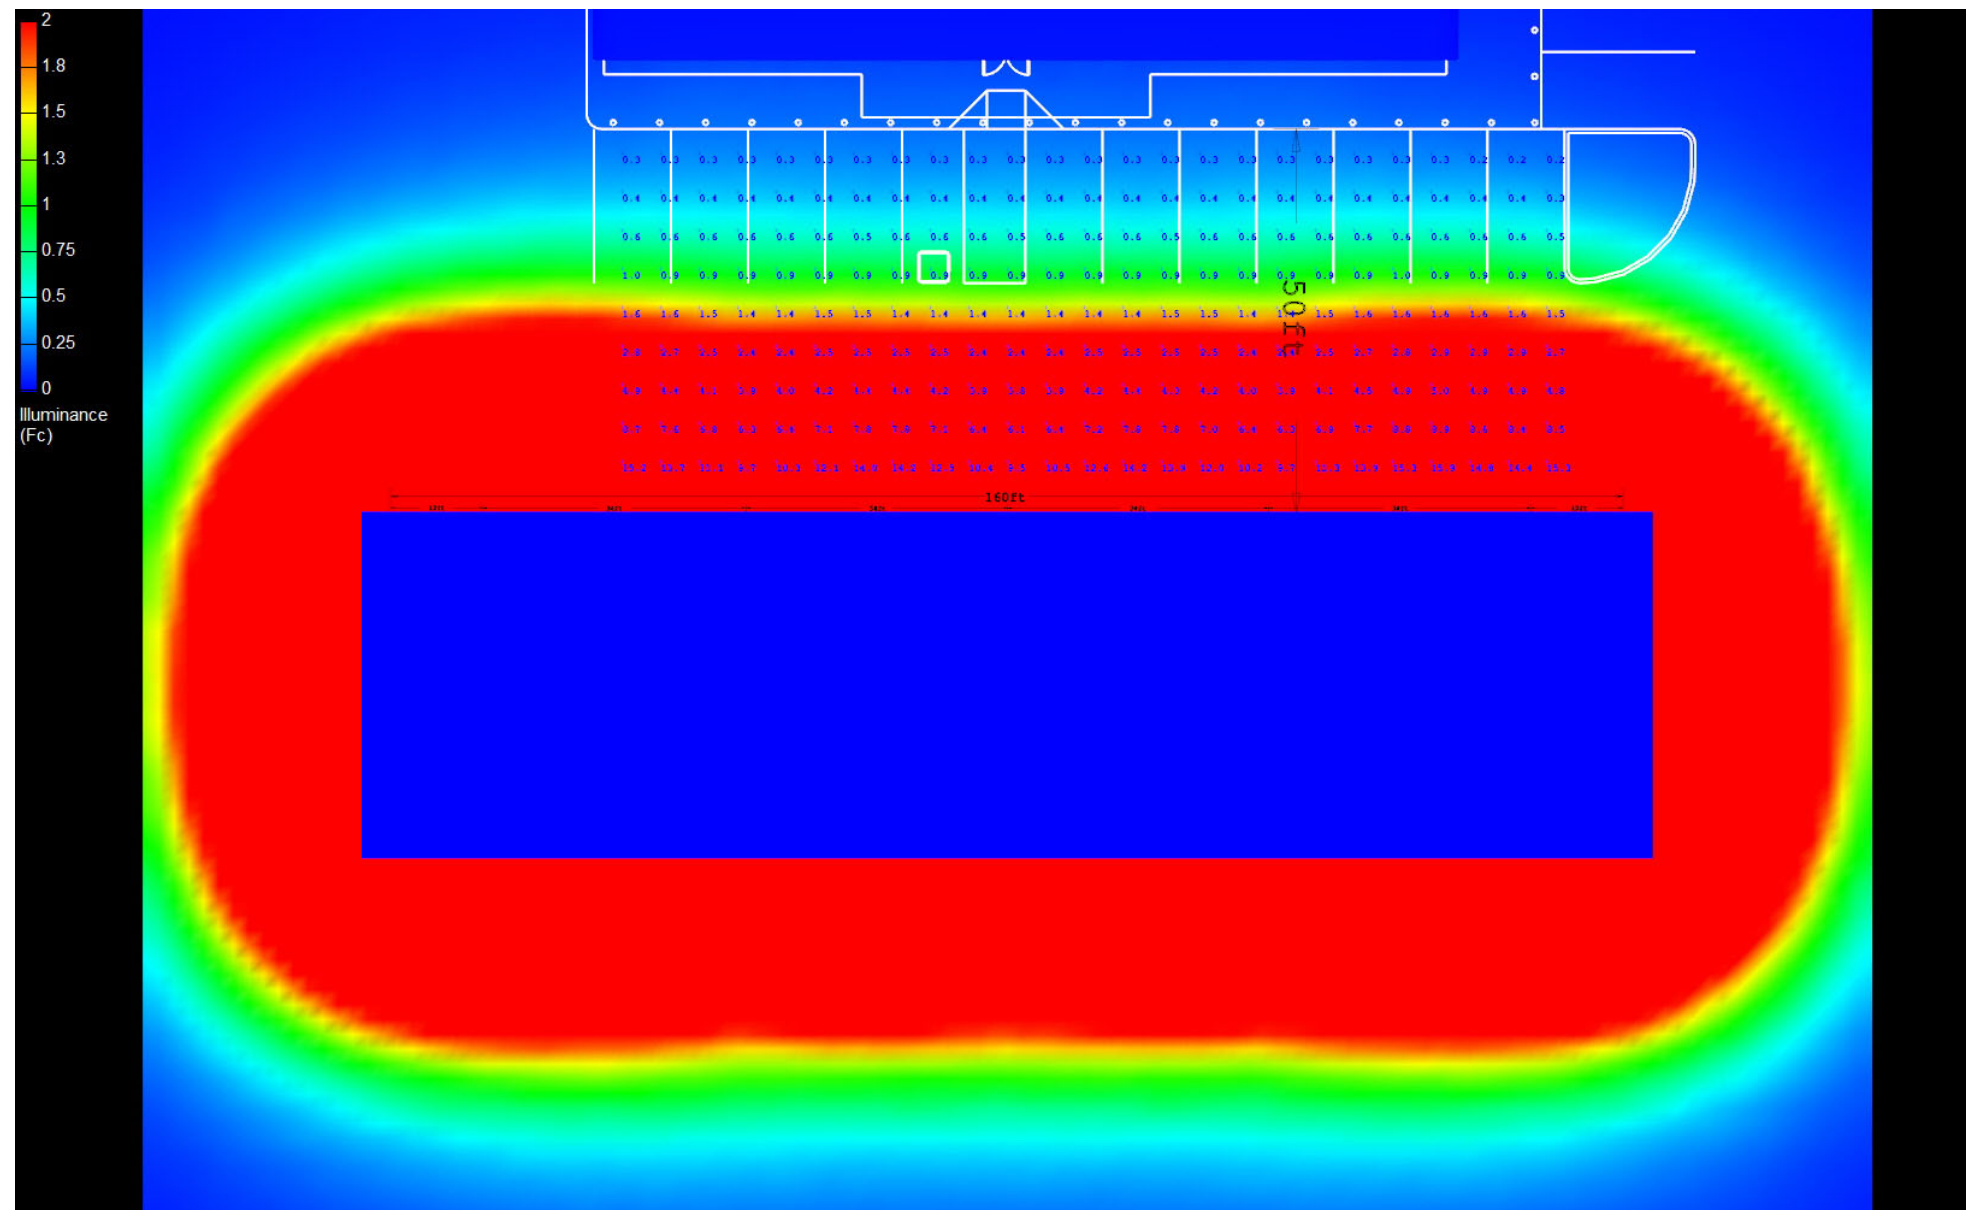

Canopy Style: 5 x 2 Stacked

Canopy Size: 43' x 160'

Initial Levels at grade and vertically on pumps.

(18) SCV-LED-20L-SC-50

Fixture Lumens: 20,234

Fixture Watts: 133

Lumens/Watt: 152

Mounting Height: 15'

Calculation Summary

Canopy Average: 35.30

Pump Average Inner: 15.48

Pump Average Outer: 25.20

Transition Average: 3.40

Total Watts: 2394

Watts/sq.ft.: 0.35

Lumens/sq.ft. : 53

