

Canopy Style: 5 x 2 Stacked

Canopy Size: 43' x 160'

Initial Levels at grade and vertically on pumps.

(30) SCV-LED-23L-SC-50

Fixture Lumens: 23,284

Fixture Watts: 155

Lumens/Watt: 150

Mounting Height: 15'

Calculation Summary

Canopy Average: 67.75

Pump Average Inner: 37.41


Pump Average Outer: 29.75

Transition Average: 7.15

Total Watts: 4650

Watts/sq.ft.: 0.68

Lumens/sq.ft. : 101.5

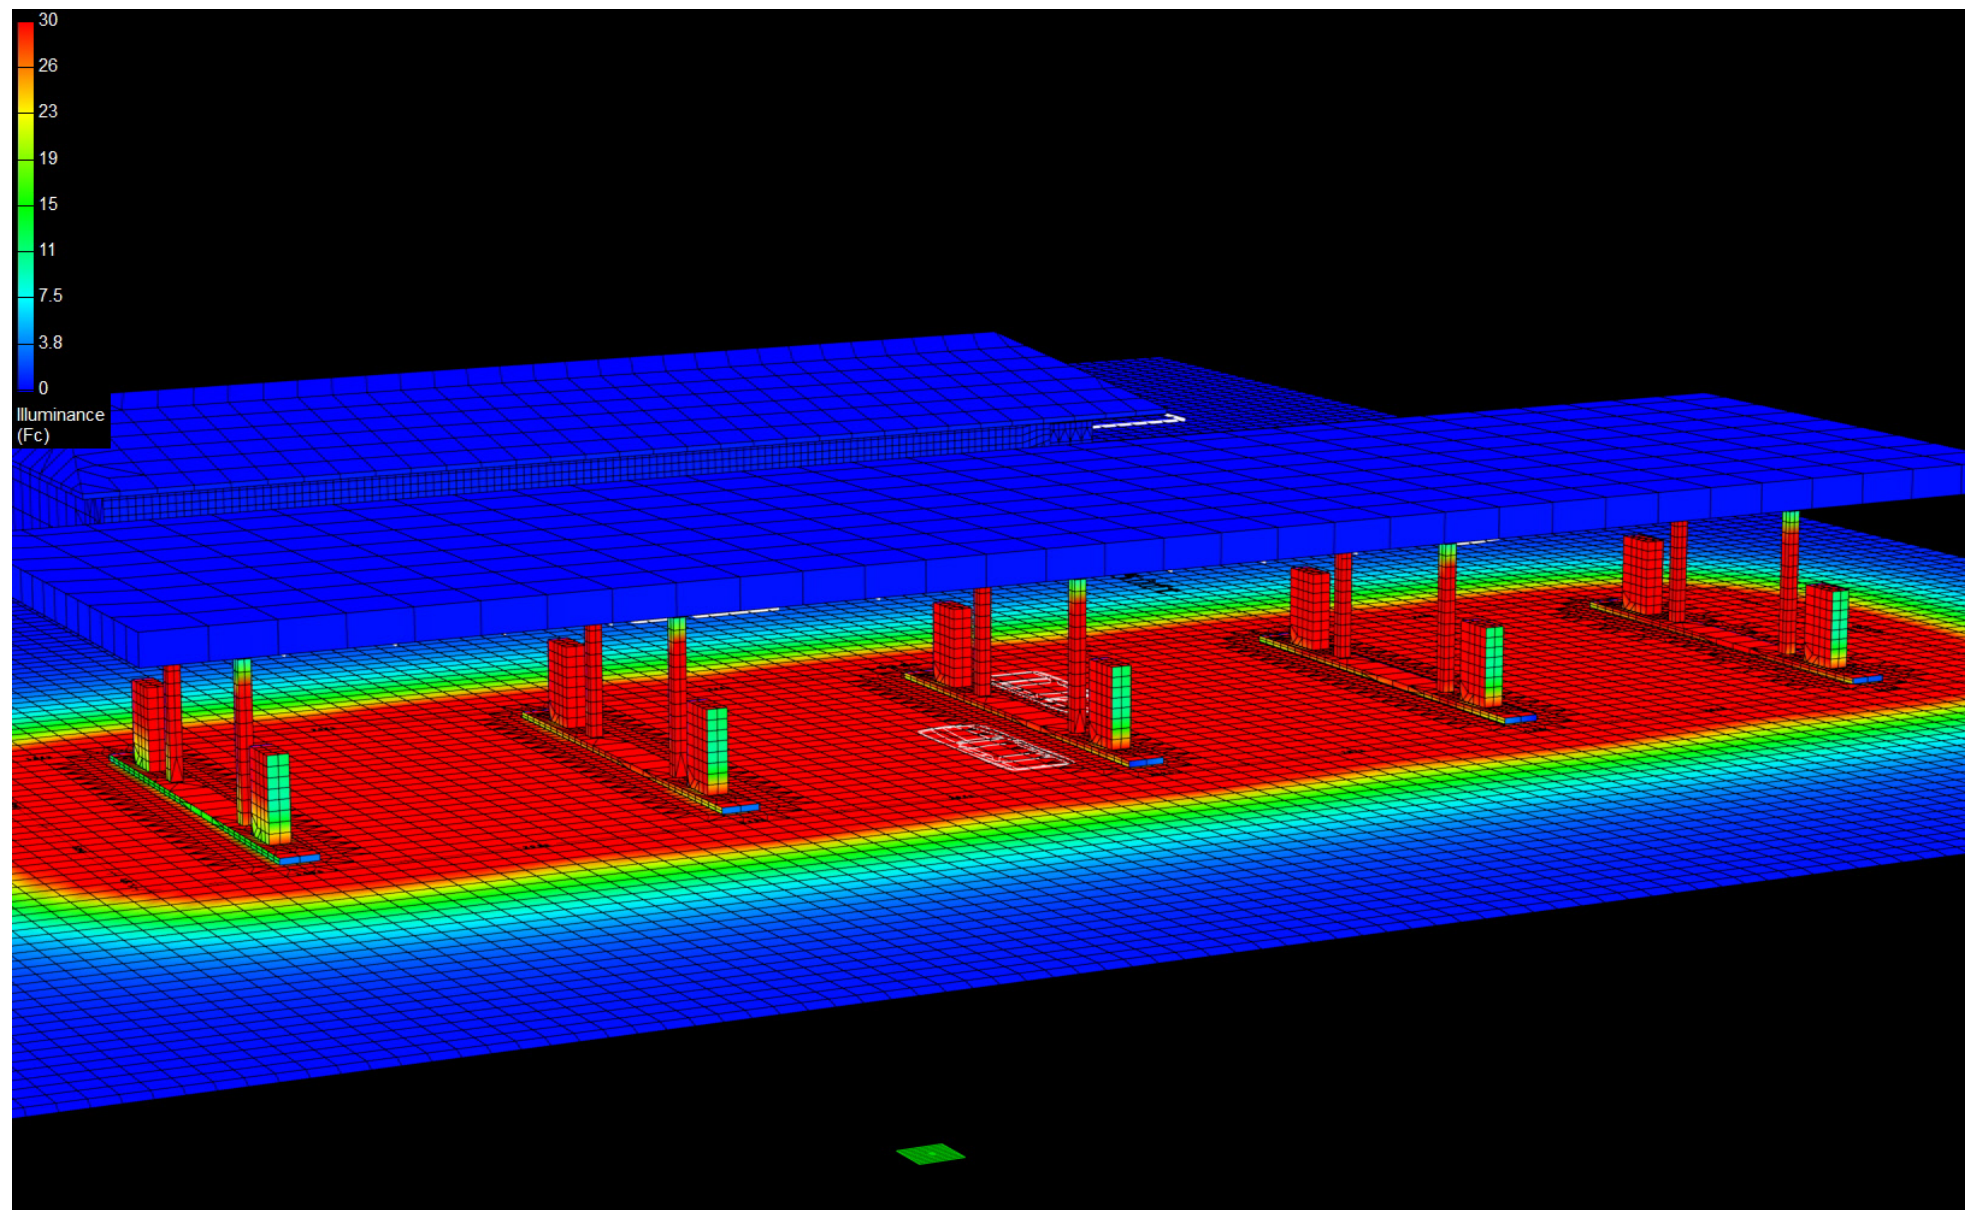

Canopy Style: 5 x 2 Stacked

Canopy Size: 43' x 160'

Initial Levels at grade and vertically on pumps.

(30) SCV-LED-23L-SC-50

Fixture Lumens: 23,284

Fixture Watts: 155

Lumens/Watt: 150

Mounting Height: 15'

Calculation Summary

Canopy Average: 67.75

Pump Average Inner: 37.41


Pump Average Outer: 29.75

Transition Average: 7.15

Total Watts: 4650

Watts/sq.ft.: 0.68

Lumens/sq.ft. : 101.5

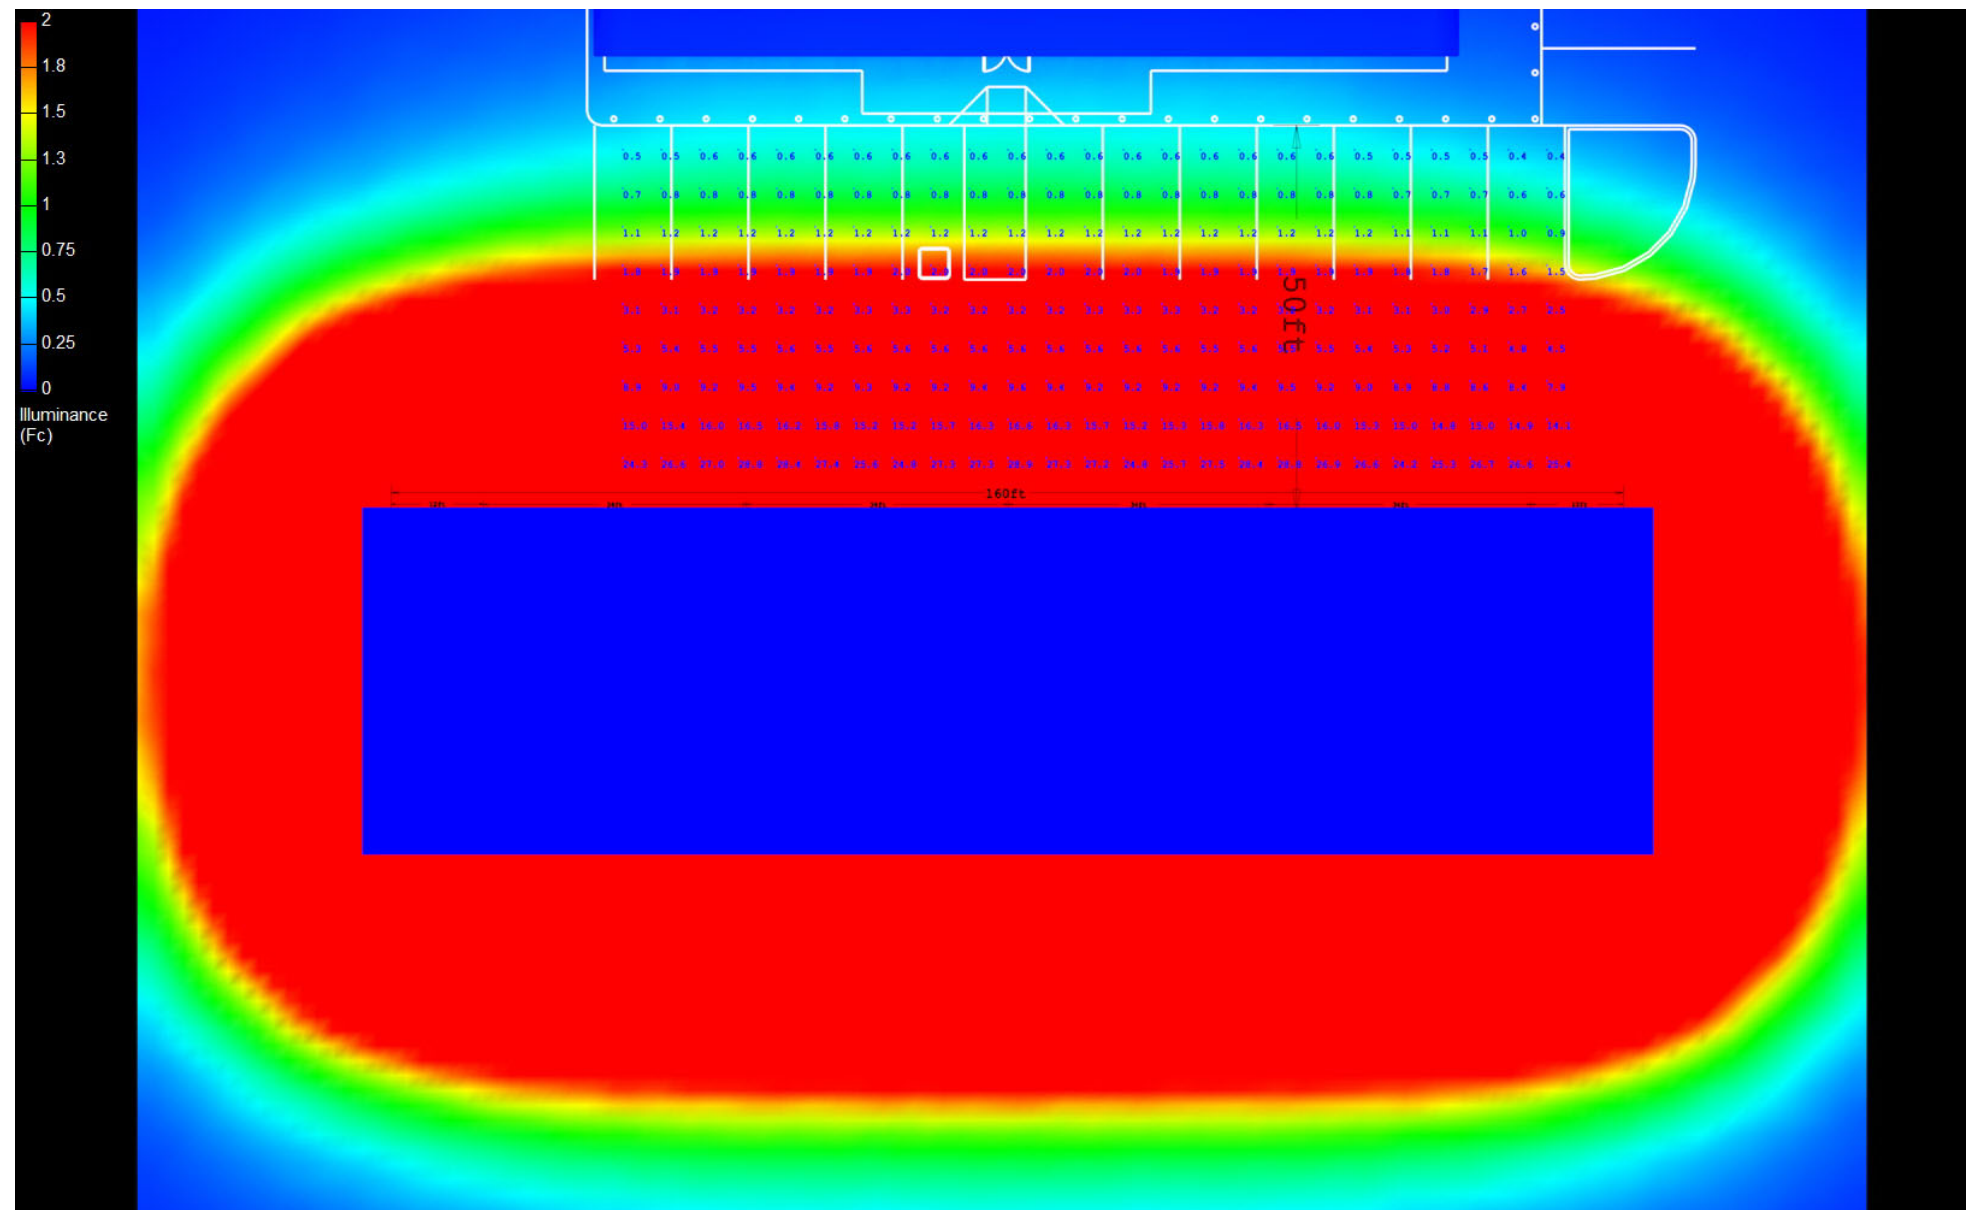

Canopy Style: 5 x 2 Stacked

Canopy Size: 43' x 160'

Initial Levels at grade and vertically on pumps.

(30) SCV-LED-23L-SC-50

Fixture Lumens: 23,284

Fixture Watts: 155

Lumens/Watt: 150

Mounting Height: 15'

Calculation Summary

Canopy Average: 67.75

Pump Average Inner: 37.41

Pump Average Outer: 29.75

Transition Average: 7.15

Total Watts: 4650

Watts/sq.ft.: 0.68

Lumens/sq.ft. : 101.5

