

Canopy Style: 5 x 2 Stacked

Canopy Size: 43' x 160'

Initial Levels at grade and vertically on pumps.

(20) SCV-LED-23L-SC-50

Fixture Lumens: 23,284

Fixture Watts: 155

Lumens/Watt: 150

Mounting Height: 15'

(10) SCV-LED-23L-SCFT-50

Fixture Lumens: 23,101

Fixture Watts: 188

Lumens/Watt: 123

Mounting Height: 15'

Calculation Summary

Canopy Average: 63.02

Pump Average Inner: 31.59


Pump Average Outer: 29.66

Transition Average: 11.47

Total Watts: 4980

Watts/sq.ft.: 0.72

Lumens/sq.ft. : 101.3

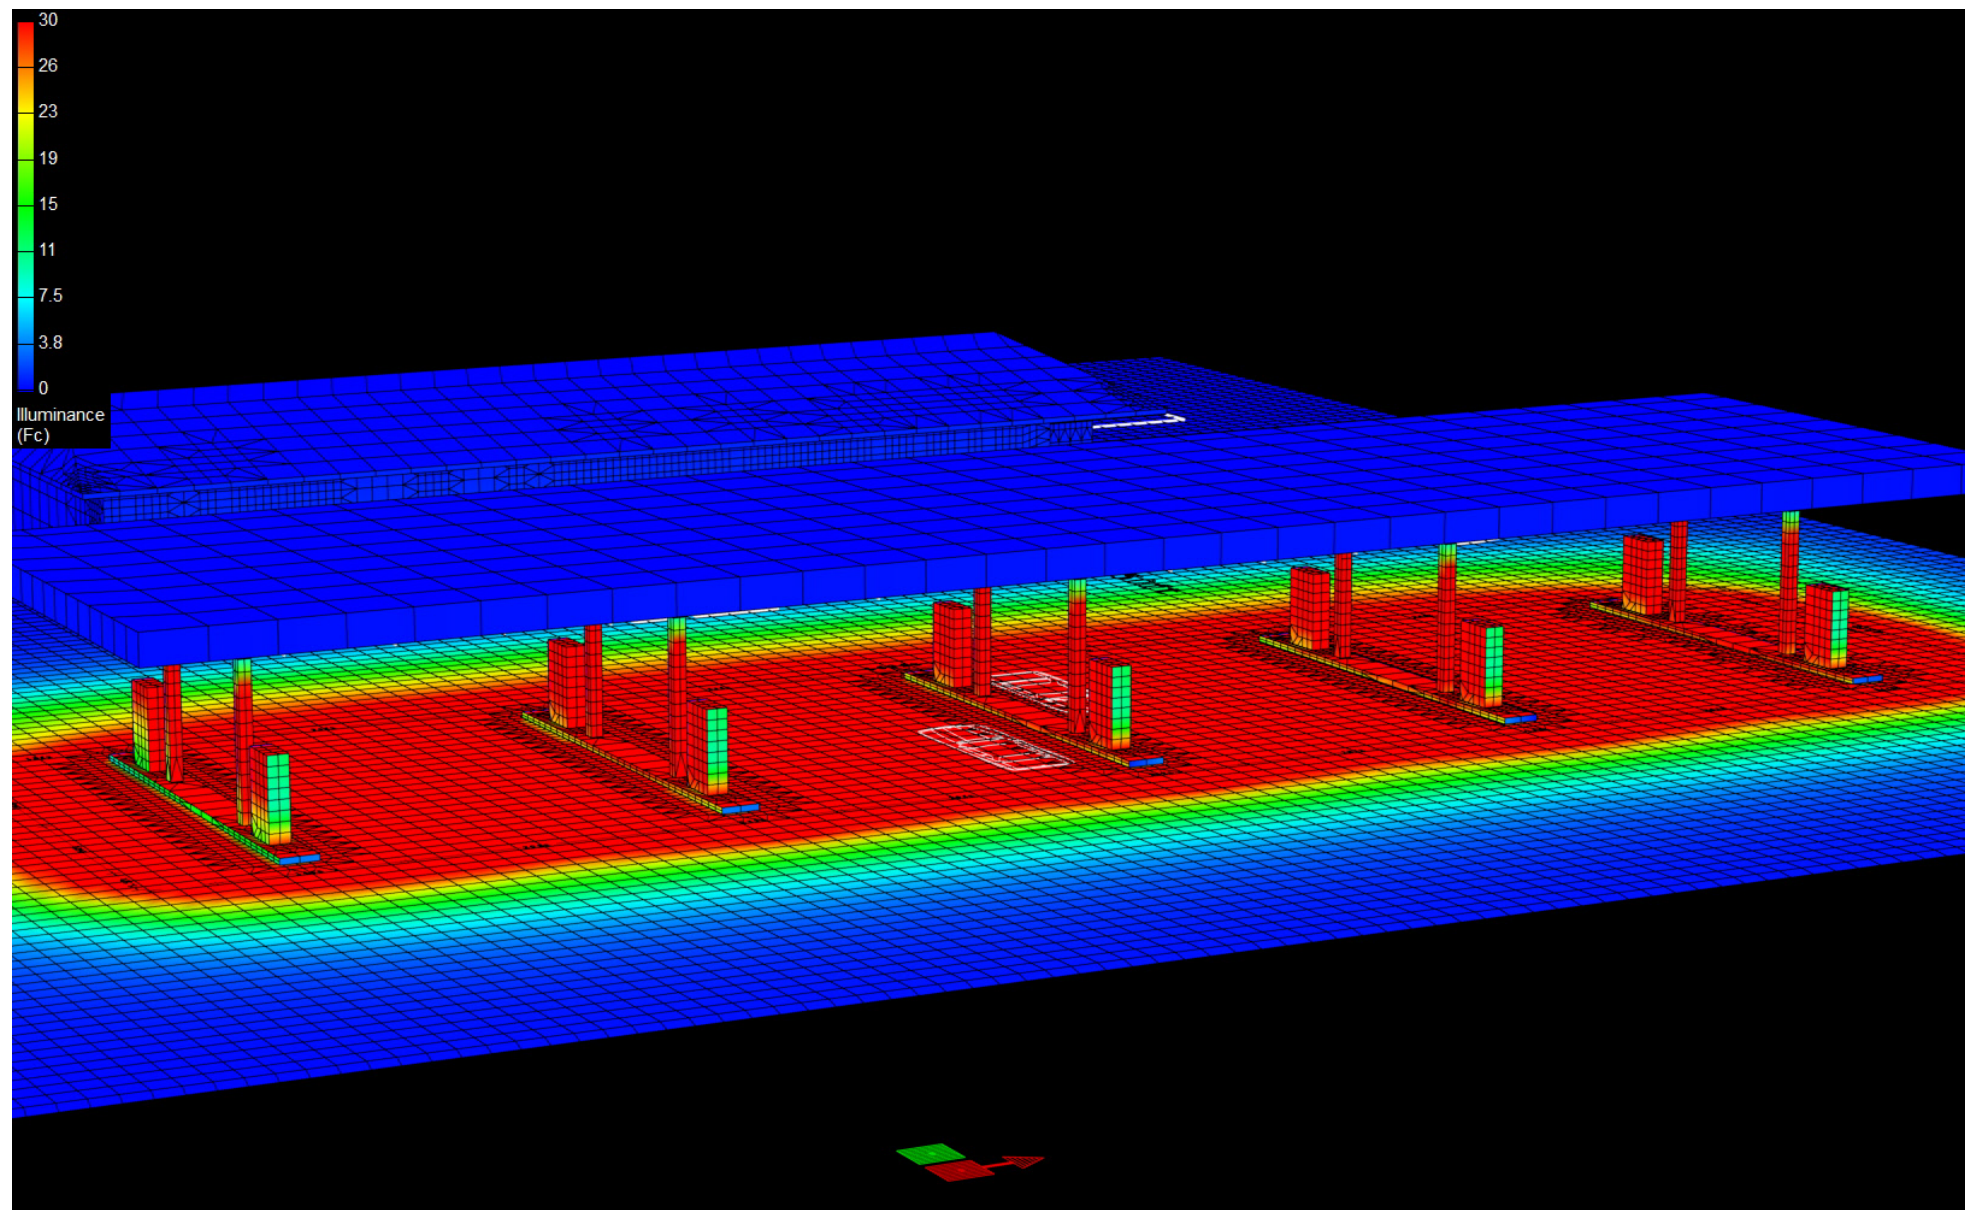

Canopy Style: 5 x 2 Stacked

Canopy Size: 43' x 160'

Initial Levels at grade and vertically on pumps.

(20) SCV-LED-23L-SC-50

Fixture Lumens: 23,284

Fixture Watts: 155

Lumens/Watt: 150

Mounting Height: 15'

(10) SCV-LED-23L-SCFT-50

Fixture Lumens: 23,101

Fixture Watts: 188

Lumens/Watt: 123

Mounting Height: 15'

Calculation Summary

Canopy Average: 63.02

Pump Average Inner: 31.59


Pump Average Outer: 29.66

Transition Average: 11.47

Total Watts: 4980

Watts/sq.ft.: 0.72

Lumens/sq.ft. : 101.3

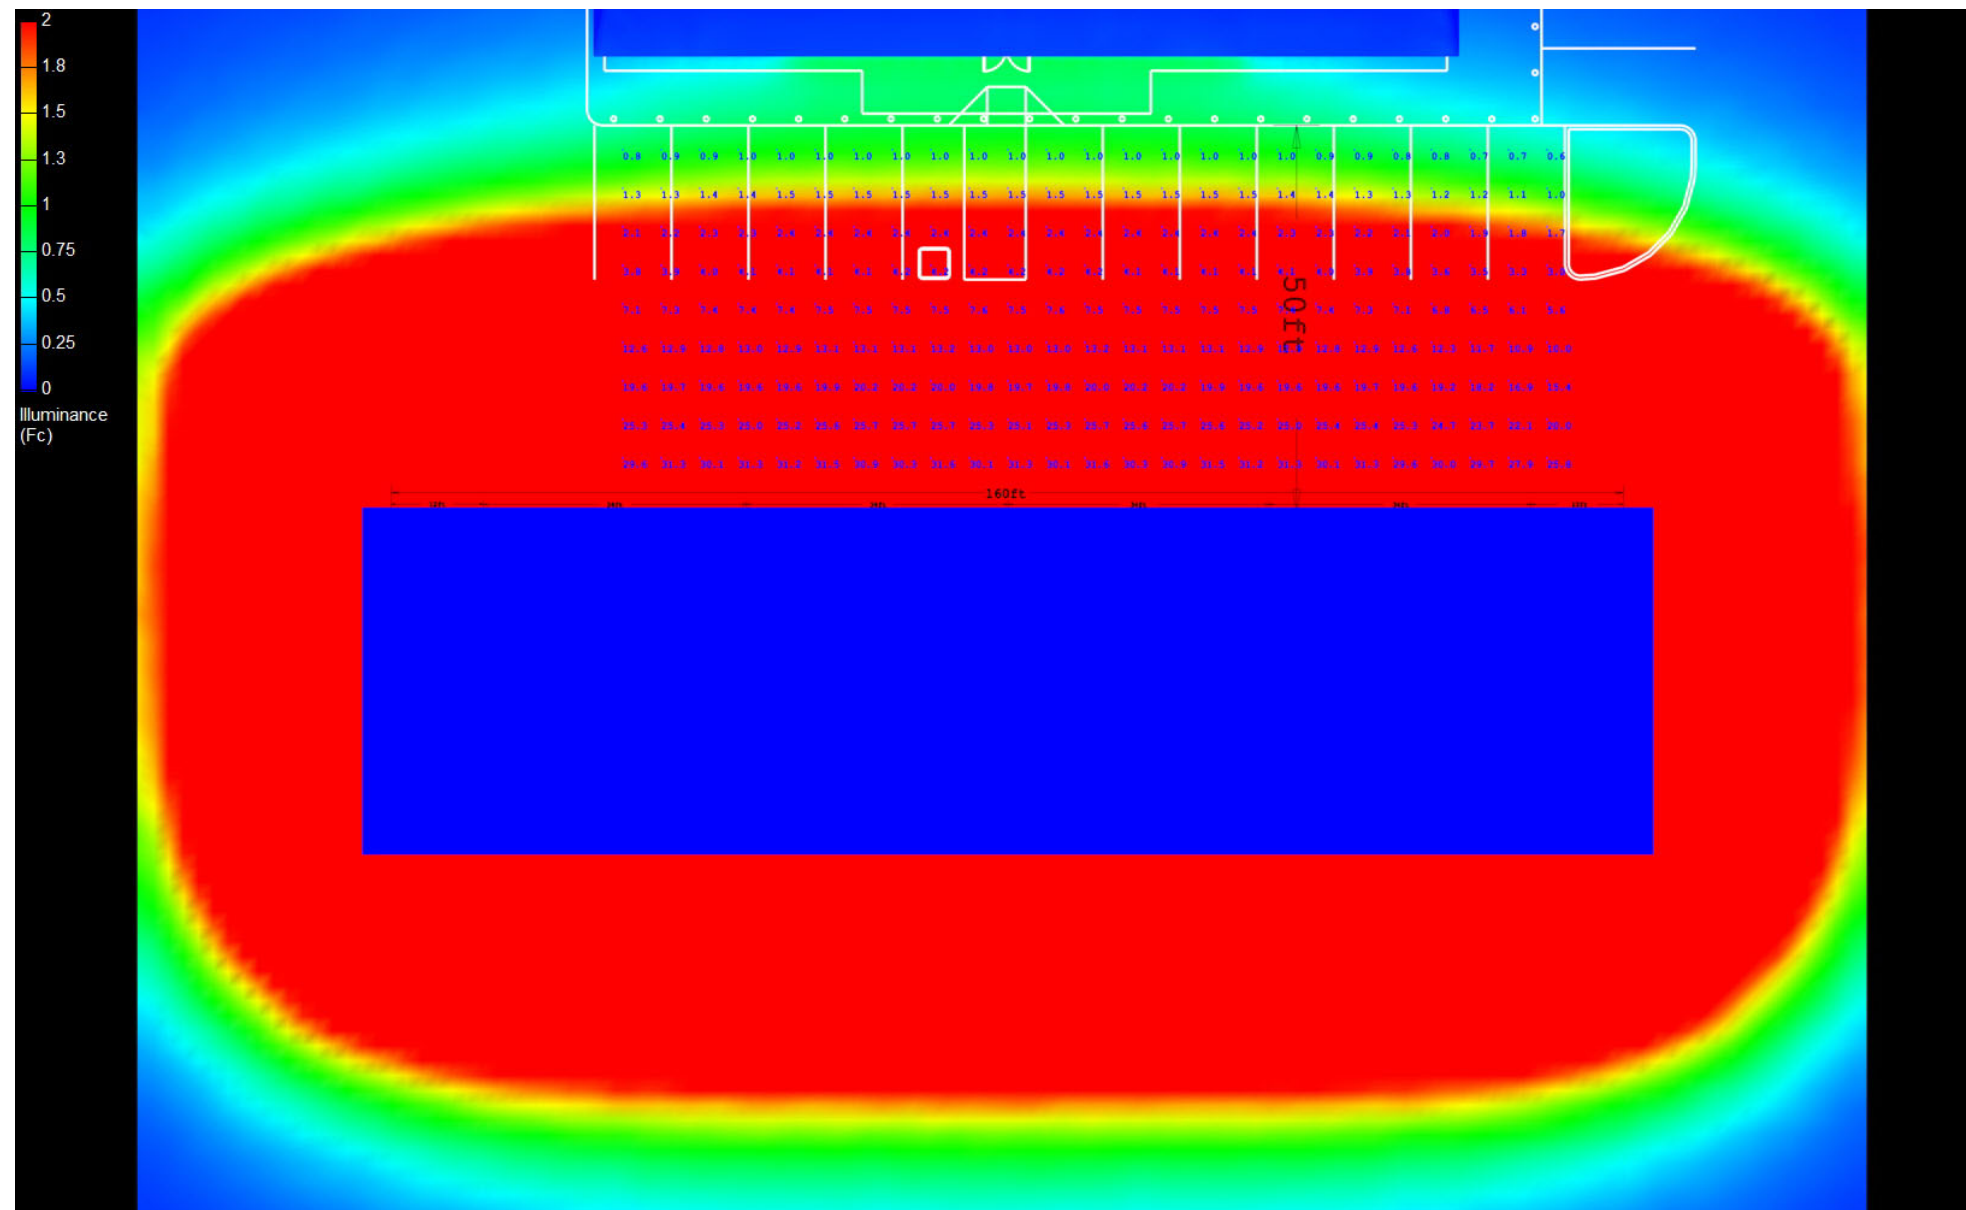

Canopy Style: 5 x 2 Stacked

Canopy Size: 43' x 160'

Initial Levels at grade and vertically on pumps.

(20) SCV-LED-23L-SC-50

Fixture Lumens: 23,284

Fixture Watts: 155

Lumens/Watt: 150

Mounting Height: 15'

(10) SCV-LED-23L-SCFT-50

Fixture Lumens: 23,101

Fixture Watts: 188

Lumens/Watt: 123

Mounting Height: 15'

Calculation Summary

Canopy Average: 63.02

Pump Average Inner: 31.59

Pump Average Outer: 29.66

Transition Average: 11.47

Total Watts: 4980

Watts/sq.ft.: 0.72

Lumens/sq.ft. : 101.3

