

Canopy Style: 5 x 2 Stacked

Canopy Size: 43' x 160'

Initial Levels at grade and vertically on pumps.

(18) SCV-LED-23L-SC-50

Fixture Lumens: 23,284

Fixture Watts: 155

Lumens/Watt: 150

Mounting Height: 15'

Calculation Summary

Canopy Average: 40.64

Pump Average Inner: 17.81


Pump Average Outer: 29.02

Transition Average: 3.90

Total Watts: 2790

Watts/sq.ft.: 0.41

Lumens/sq.ft. : 60.9

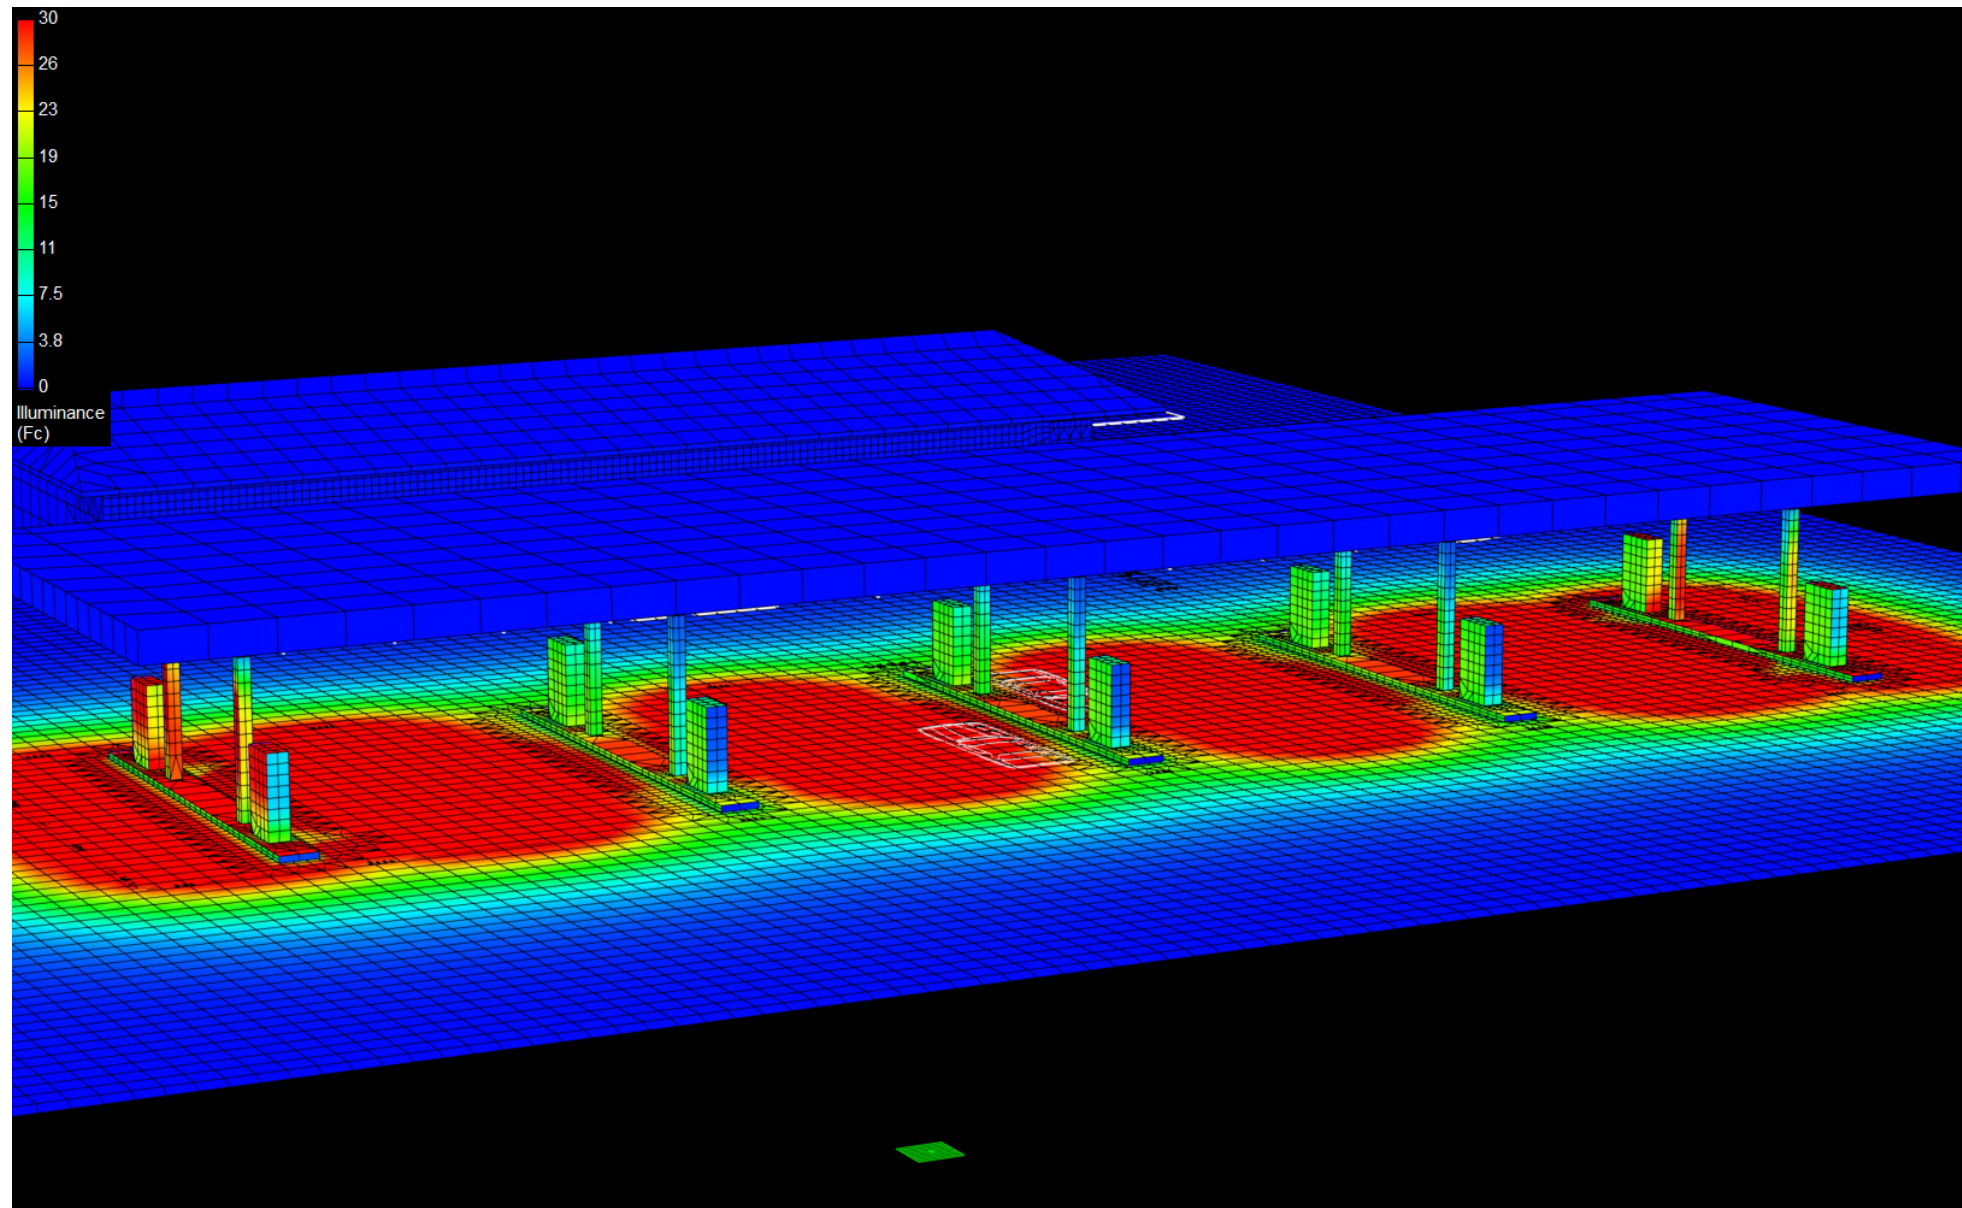

Canopy Style: 5 x 2 Stacked

Canopy Size: 43' x 160'

Initial Levels at grade and vertically on pumps.

(18) SCV-LED-23L-SC-50

Fixture Lumens: 23,284

Fixture Watts: 155

Lumens/Watt: 150

Mounting Height: 15'

Calculation Summary

Canopy Average: 40.64

Pump Average Inner: 17.81


Pump Average Outer: 29.02

Transition Average: 3.90

Total Watts: 2790

Watts/sq.ft.: 0.41

Lumens/sq.ft. : 60.9

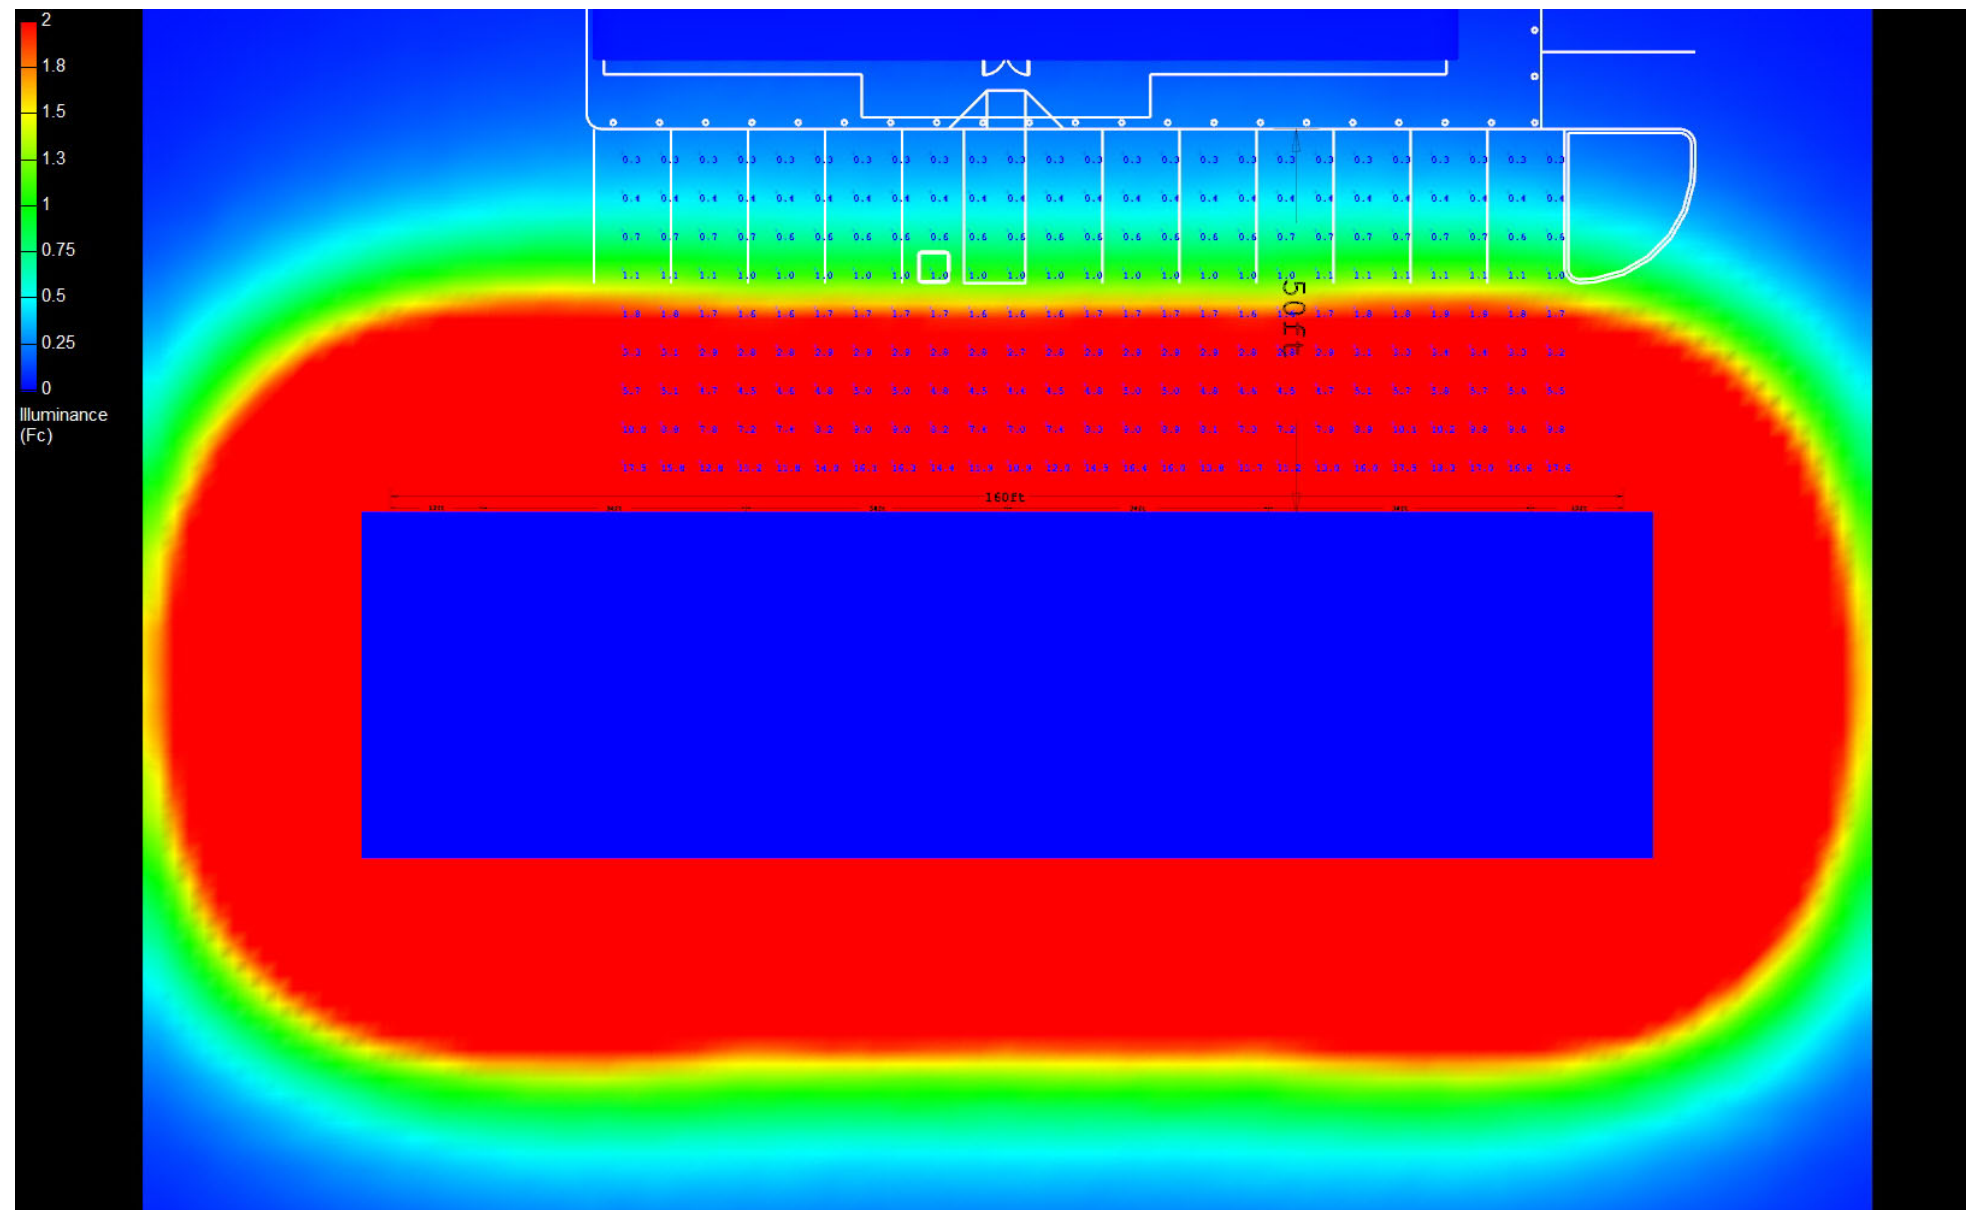

Canopy Style: 5 x 2 Stacked

Canopy Size: 43' x 160'

Initial Levels at grade and vertically on pumps.

(18) SCV-LED-23L-SC-50

Fixture Lumens: 23,284

Fixture Watts: 155

Lumens/Watt: 150

Mounting Height: 15'

Calculation Summary

Canopy Average: 40.64

Pump Average Inner: 17.81

Pump Average Outer: 29.02

Transition Average: 3.90

Total Watts: 2790

Watts/sq.ft.: 0.41

Lumens/sq.ft. : 60.9

