

Canopy Style: 6 x 1 Inline

Canopy Size: 24' x 150'

Initial Levels at grade and vertically on pumps.

(12) SCV-LED-10L-SC-50

Fixture Lumens: 10,317

Fixture Watts: 67

Lumens/Watt: 154

Mounting Height: 15'

(12) SCV-LED-23L-SCFT-50

Fixture Lumens: 23,101

Fixture Watts: 188

Lumens/Watt: 123

Mounting Height: 15'

Calculation Summary

Canopy Average: 49.68

Pump Average Inner: 28.59


Pump Average Outer: 17.83

Transition Average: 14.47

Total Watts: 3060

Watts/sq.ft.: .85

Lumens/sq.ft. : 111.4

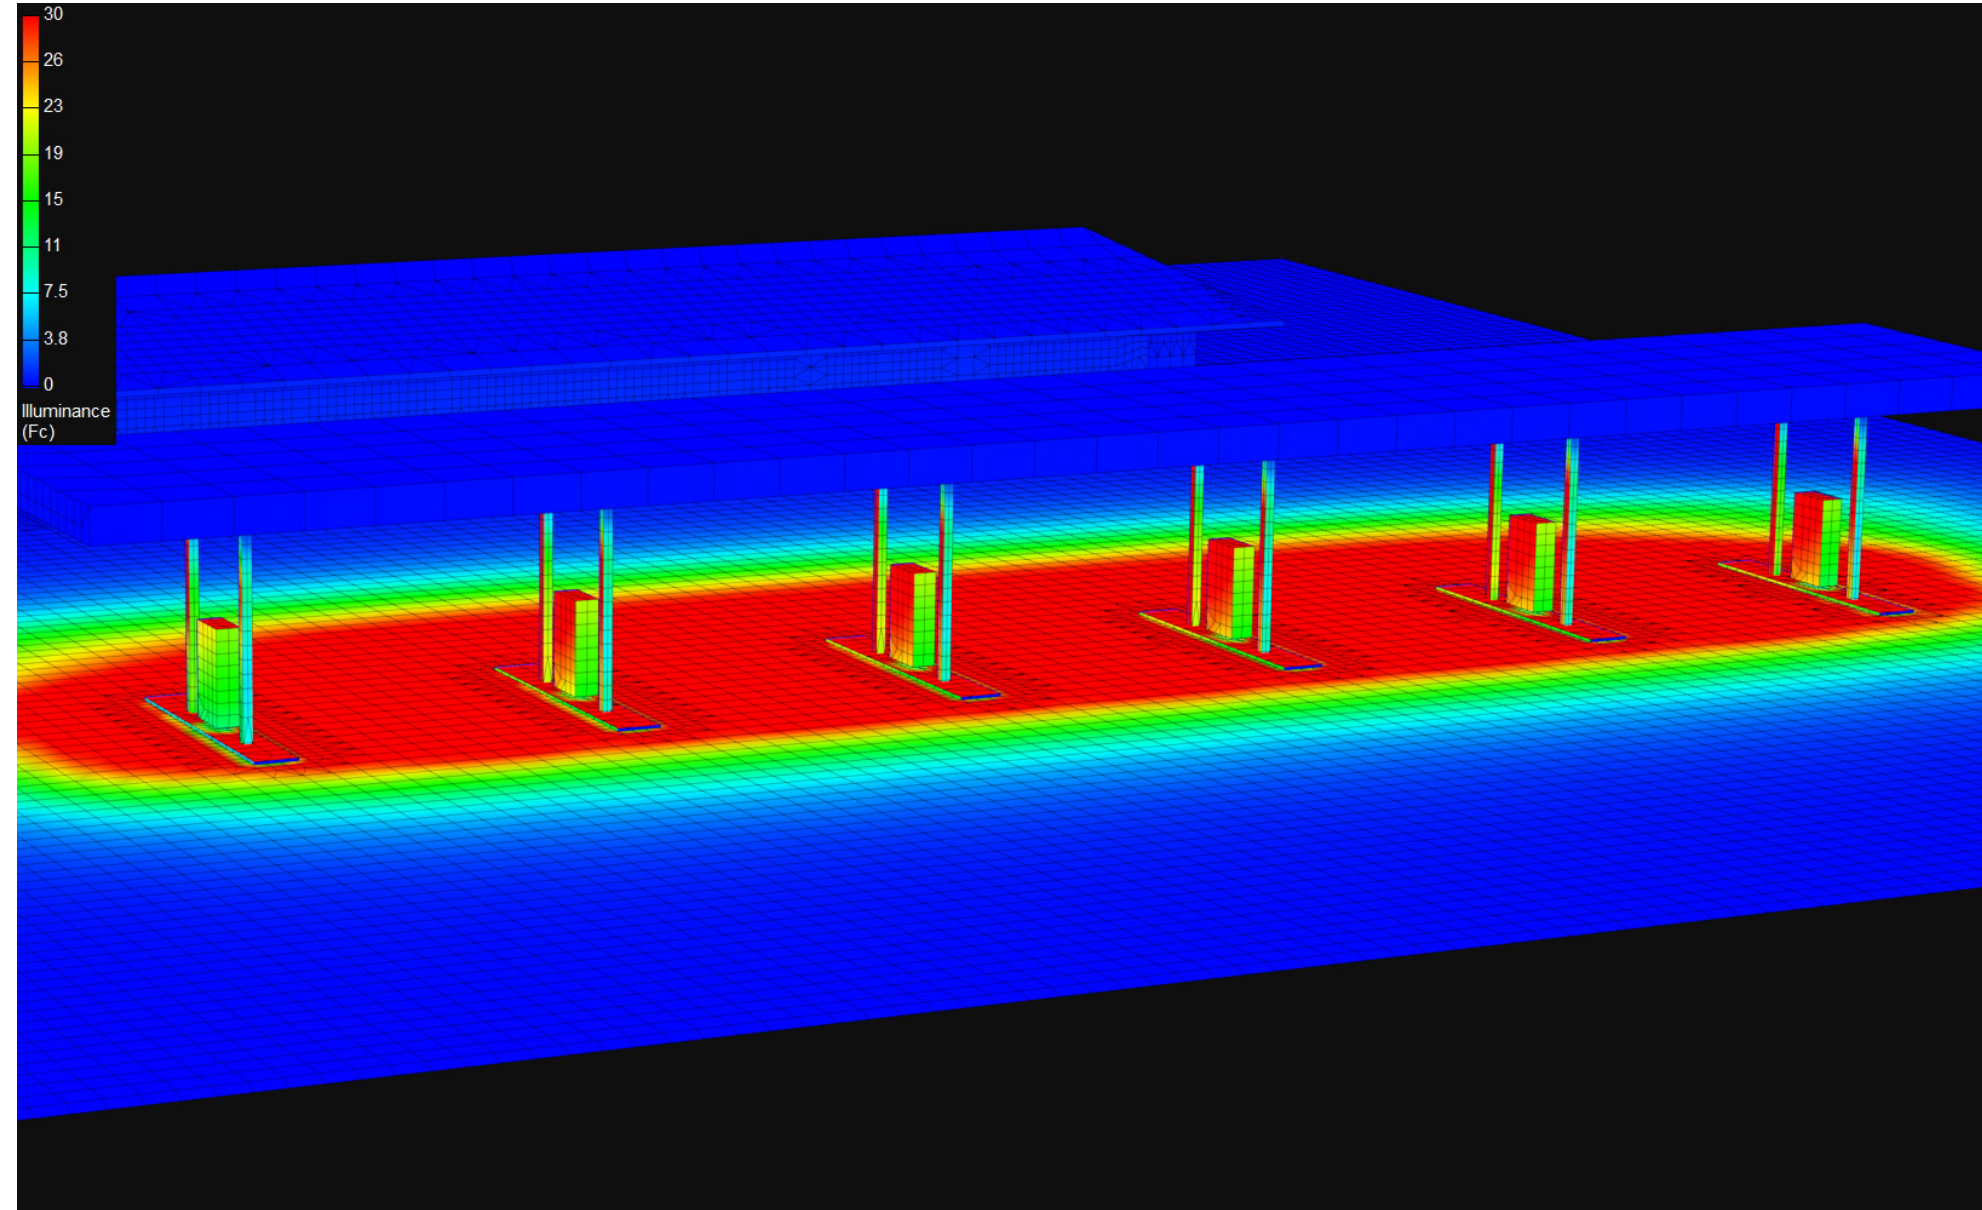

Canopy Style: 6 x 1 Inline

Canopy Size: 24' x 150'

Initial Levels at grade and vertically on pumps.

(12) SCV-LED-10L-SC-50

Fixture Lumens: 10,317

Fixture Watts: 67

Lumens/Watt: 154

Mounting Height: 15'

(12) SCV-LED-23L-SCFT-50

Fixture Lumens: 23,101

Fixture Watts: 188

Lumens/Watt: 123

Mounting Height: 15'

Calculation Summary

Canopy Average: 49.68

Pump Average Inner: 28.59


Pump Average Outer: 17.83

Transition Average: 14.47

Total Watts: 3060

Watts/sq.ft.: .85

Lumens/sq.ft. : 111.4

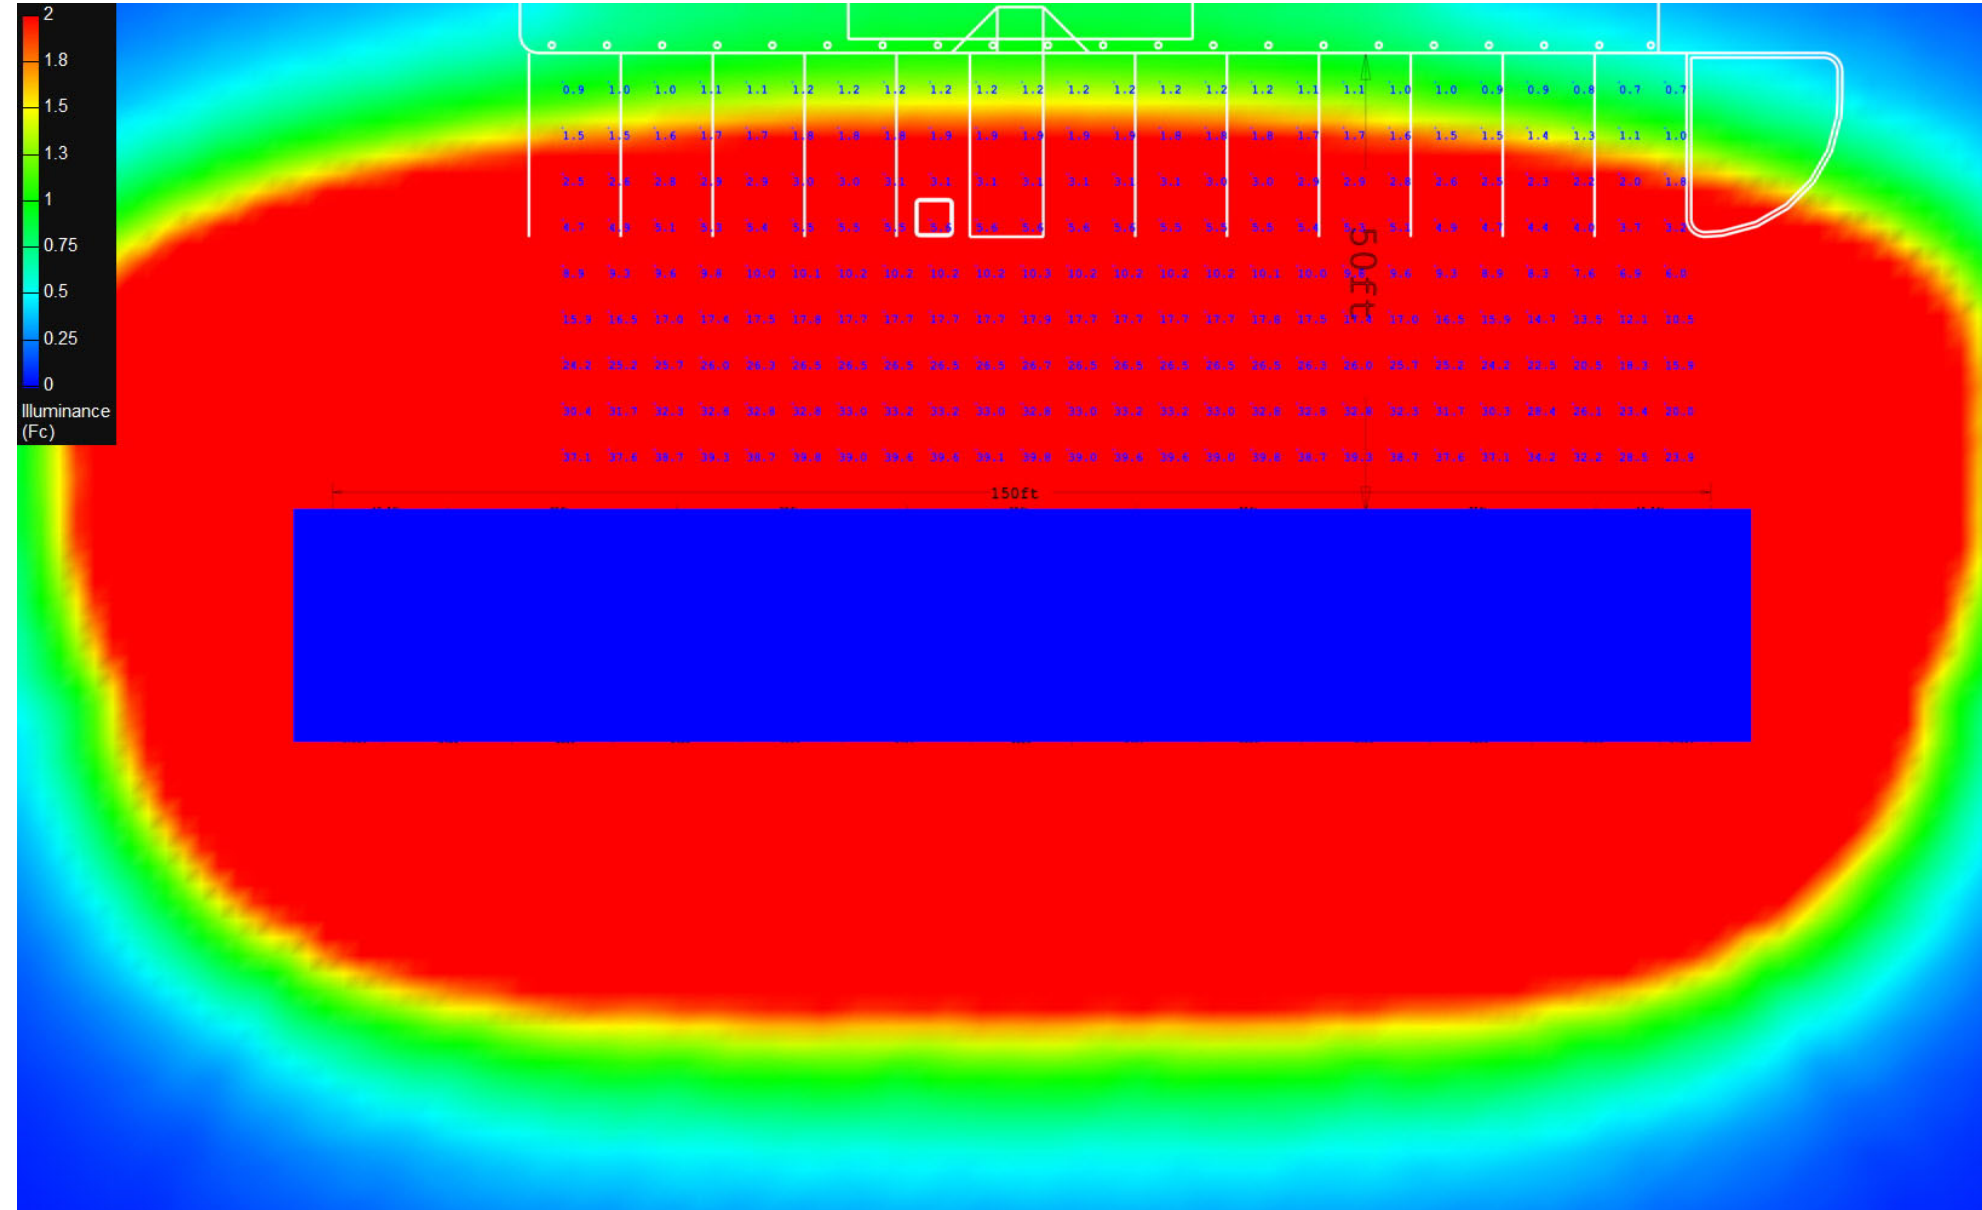

Canopy Style: 6 x 1 Inline

Canopy Size: 24' x 150'

Initial Levels at grade and vertically on pumps.

(12) SCV-LED-10L-SC-50

Fixture Lumens: 10,317

Fixture Watts: 67

Lumens/Watt: 154

Mounting Height: 15'

(12) SCV-LED-23L-SCFT-50

Fixture Lumens: 23,101

Fixture Watts: 188

Lumens/Watt: 123

Mounting Height: 15'

Calculation Summary

Canopy Average: 49.68

Pump Average Inner: 28.59

Pump Average Outer: 17.83

Transition Average: 14.47

Total Watts: 3060

Watts/sq.ft.: .85

Lumens/sq.ft. : 111.4

