

# Canopy Style: 6 x 1 Inline

Canopy Size: 24' x 150'

Initial Levels at grade and vertically on pumps.

## (12) SCV-LED-13L-SC-50

Fixture Lumens: 13,444

Fixture Watts: 90

Lumens/Watt: 149

Mounting Height: 15'

## (12) SCV-LED-23L-SCFT-50

Fixture Lumens: 23,101

Fixture Watts: 188

Lumens/Watt: 123

Mounting Height: 15'

## Calculation Summary

Canopy Average: 55.19

Pump Average Inner: 31.95


Pump Average Outer: 20.00

Transition Average: 14.69

Total Watts: 3336

Watts/sq.ft.: 0.93

Lumens/sq.ft. : 121.8

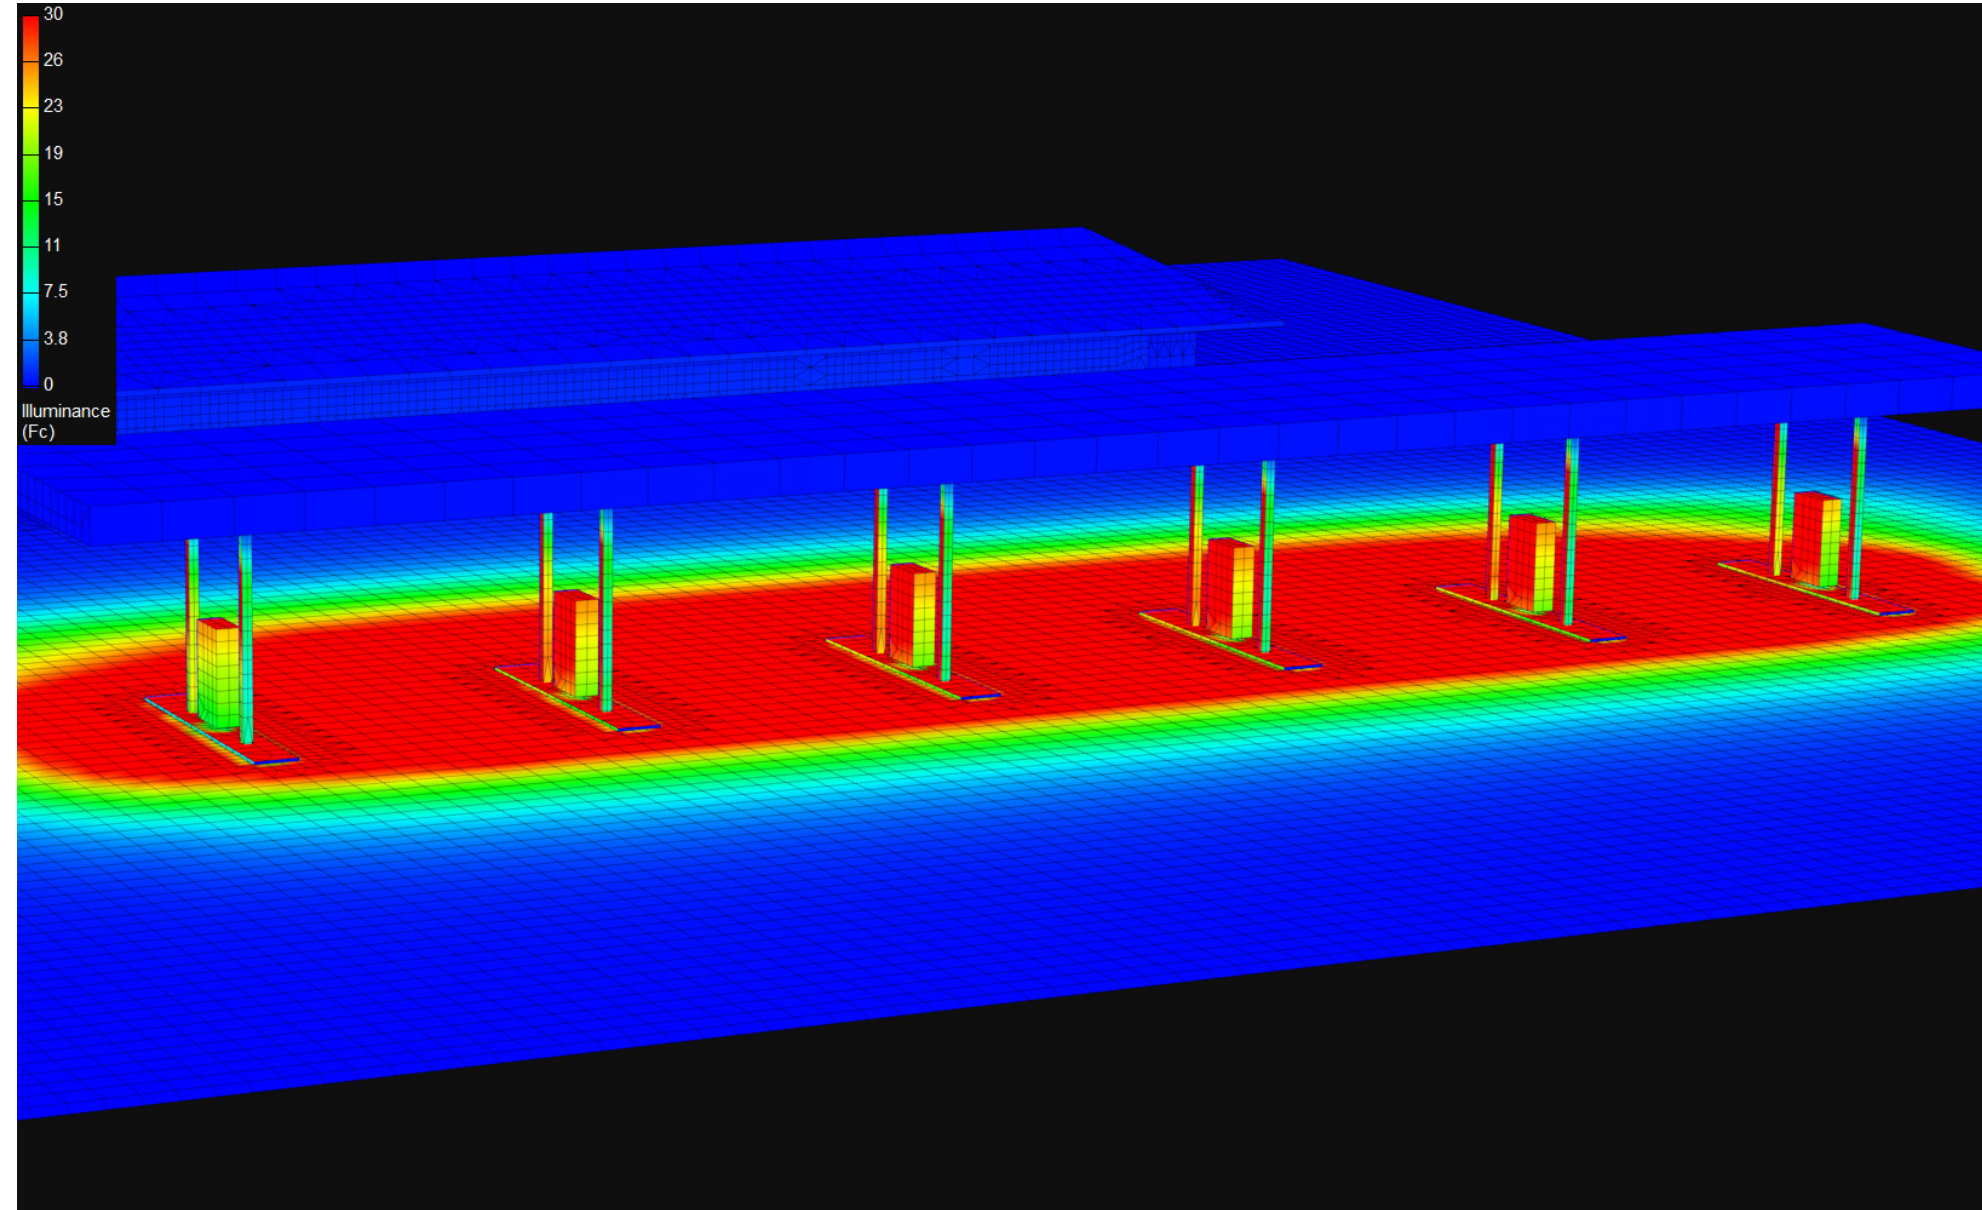

# Canopy Style: 6 x 1 Inline

Canopy Size: 24' x 150'

Initial Levels at grade and vertically on pumps.

## (12) SCV-LED-13L-SC-50

Fixture Lumens: 13,444

Fixture Watts: 90

Lumens/Watt: 149

Mounting Height: 15'

## (12) SCV-LED-23L-SCFT-50

Fixture Lumens: 23,101

Fixture Watts: 188

Lumens/Watt: 123

Mounting Height: 15'

## Calculation Summary

Canopy Average: 55.19

Pump Average Inner: 31.95


Pump Average Outer: 20.00

Transition Average: 14.69

Total Watts: 3336

Watts/sq.ft.: 0.93

Lumens/sq.ft. : 121.8

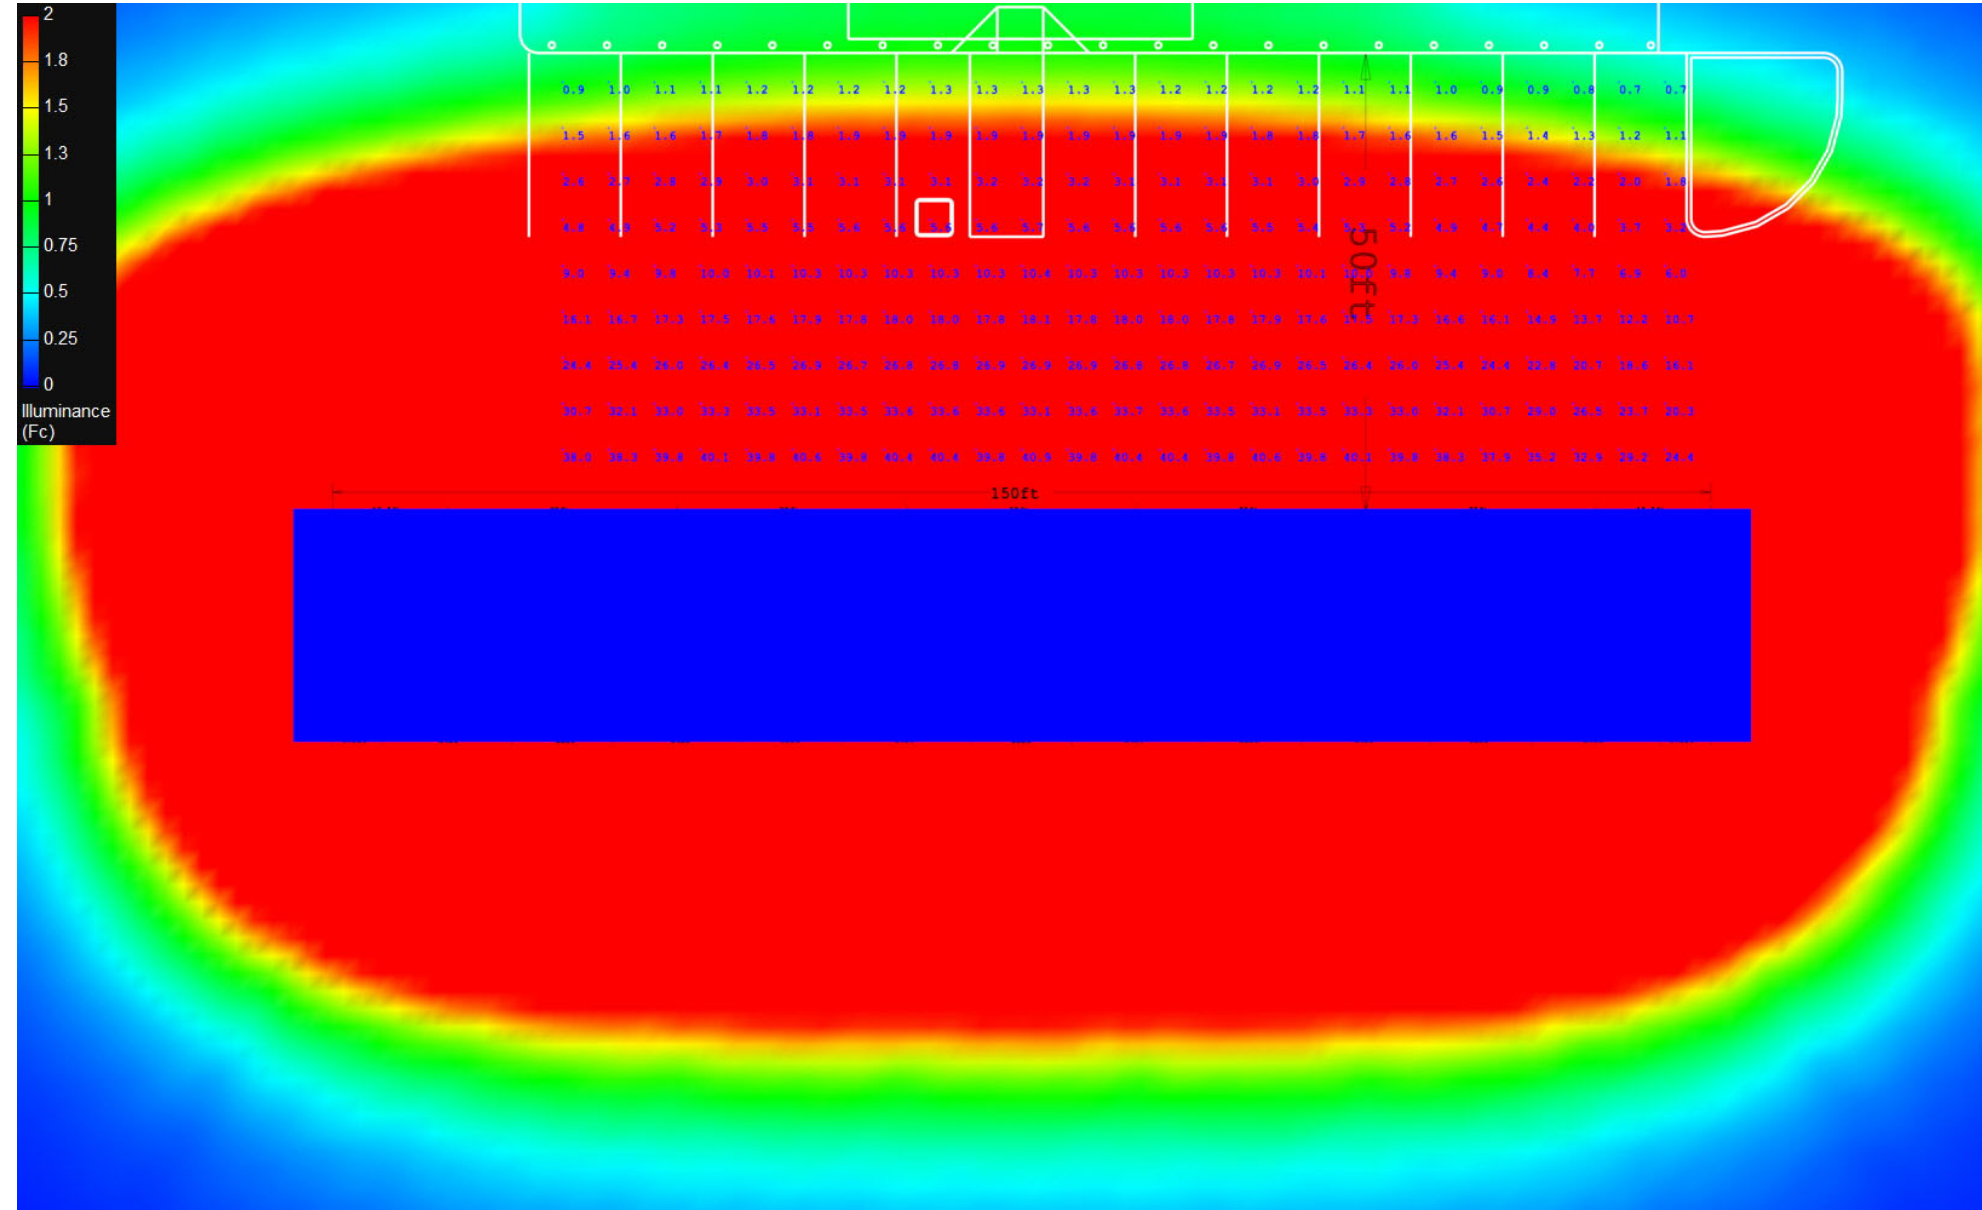

# Canopy Style: 6 x 1 Inline

Canopy Size: 24' x 150'

Initial Levels at grade and vertically on pumps.

## (12) SCV-LED-13L-SC-50

Fixture Lumens: 13,444

Fixture Watts: 90

Lumens/Watt: 149

Mounting Height: 15'

## (12) SCV-LED-23L-SCFT-50

Fixture Lumens: 23,101

Fixture Watts: 188

Lumens/Watt: 123

Mounting Height: 15'

## Calculation Summary

Canopy Average: 55.19

Pump Average Inner: 31.95

Pump Average Outer: 20.00

Transition Average: 14.69

Total Watts: 3336

Watts/sq.ft.: 0.93

Lumens/sq.ft. : 121.8

