

Canopy Style: 6 x 1 Inline

Canopy Size: 24' x 150'

Initial Levels at grade and vertically on pumps.

(12) SCV-LED-15L-SC-50

Fixture Lumens: 14,963

Fixture Watts: 102

Lumens/Watt: 147

Mounting Height: 15'

(12) SCV-LED-23L-SCFT-50

Fixture Lumens: 23,101

Fixture Watts: 188

Lumens/Watt: 123

Mounting Height: 15'

Calculation Summary

Canopy Average: 57.91

Pump Average Inner: 33.64


Pump Average Outer: 21.05

Transition Average: 14.82

Total Watts: 3480

Watts/sq.ft.: .97

Lumens/sq.ft. : 126.9

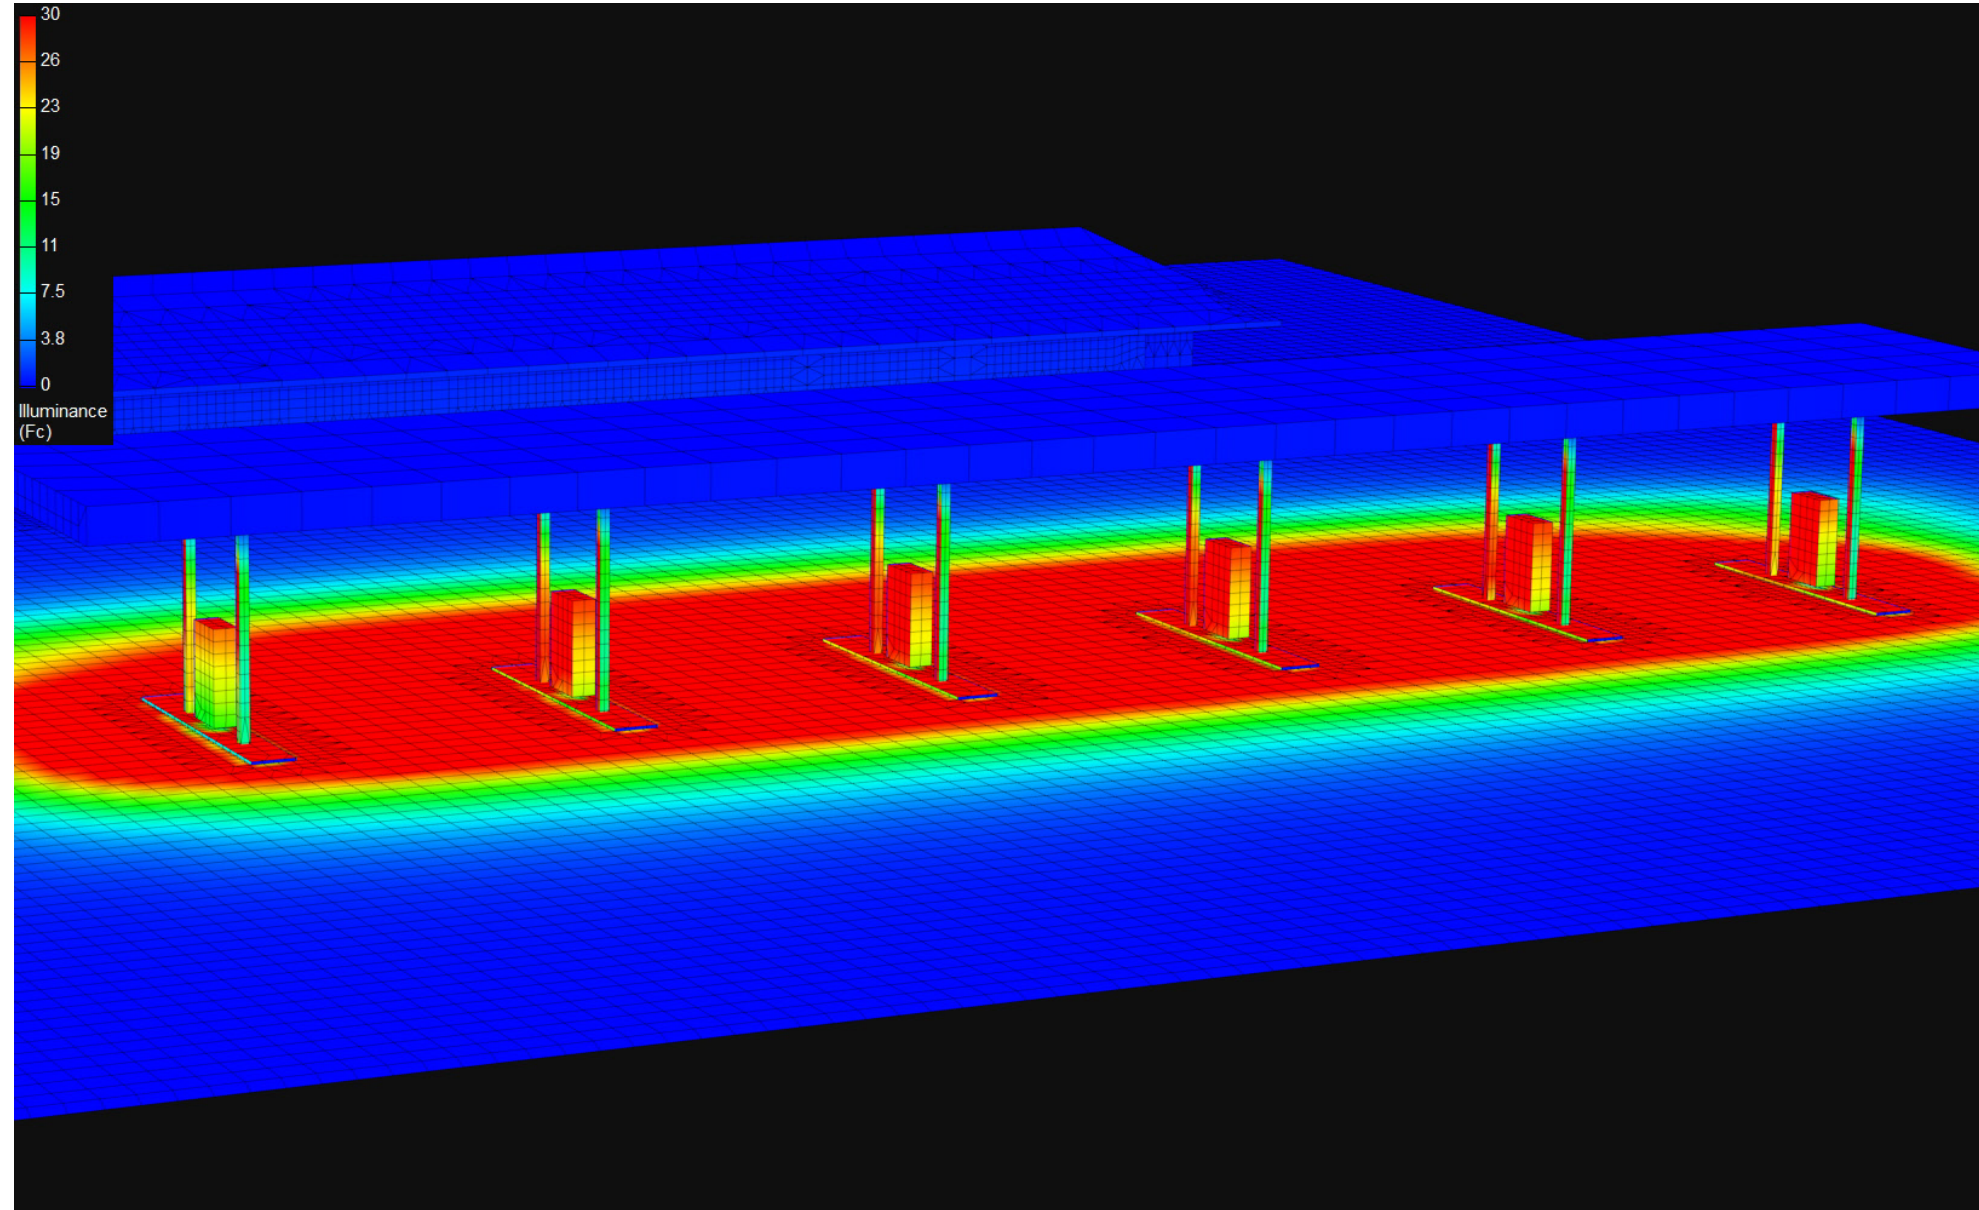

Canopy Style: 6 x 1 Inline

Canopy Size: 24' x 150'

Initial Levels at grade and vertically on pumps.

(12) SCV-LED-15L-SC-50

Fixture Lumens: 14,963

Fixture Watts: 102

Lumens/Watt: 147

Mounting Height: 15'

(12) SCV-LED-23L-SCFT-50

Fixture Lumens: 23,101

Fixture Watts: 188

Lumens/Watt: 123

Mounting Height: 15'

Calculation Summary

Canopy Average: 57.91

Pump Average Inner: 33.64


Pump Average Outer: 21.05

Transition Average: 14.82

Total Watts: 3480

Watts/sq.ft.: .97

Lumens/sq.ft. : 126.9

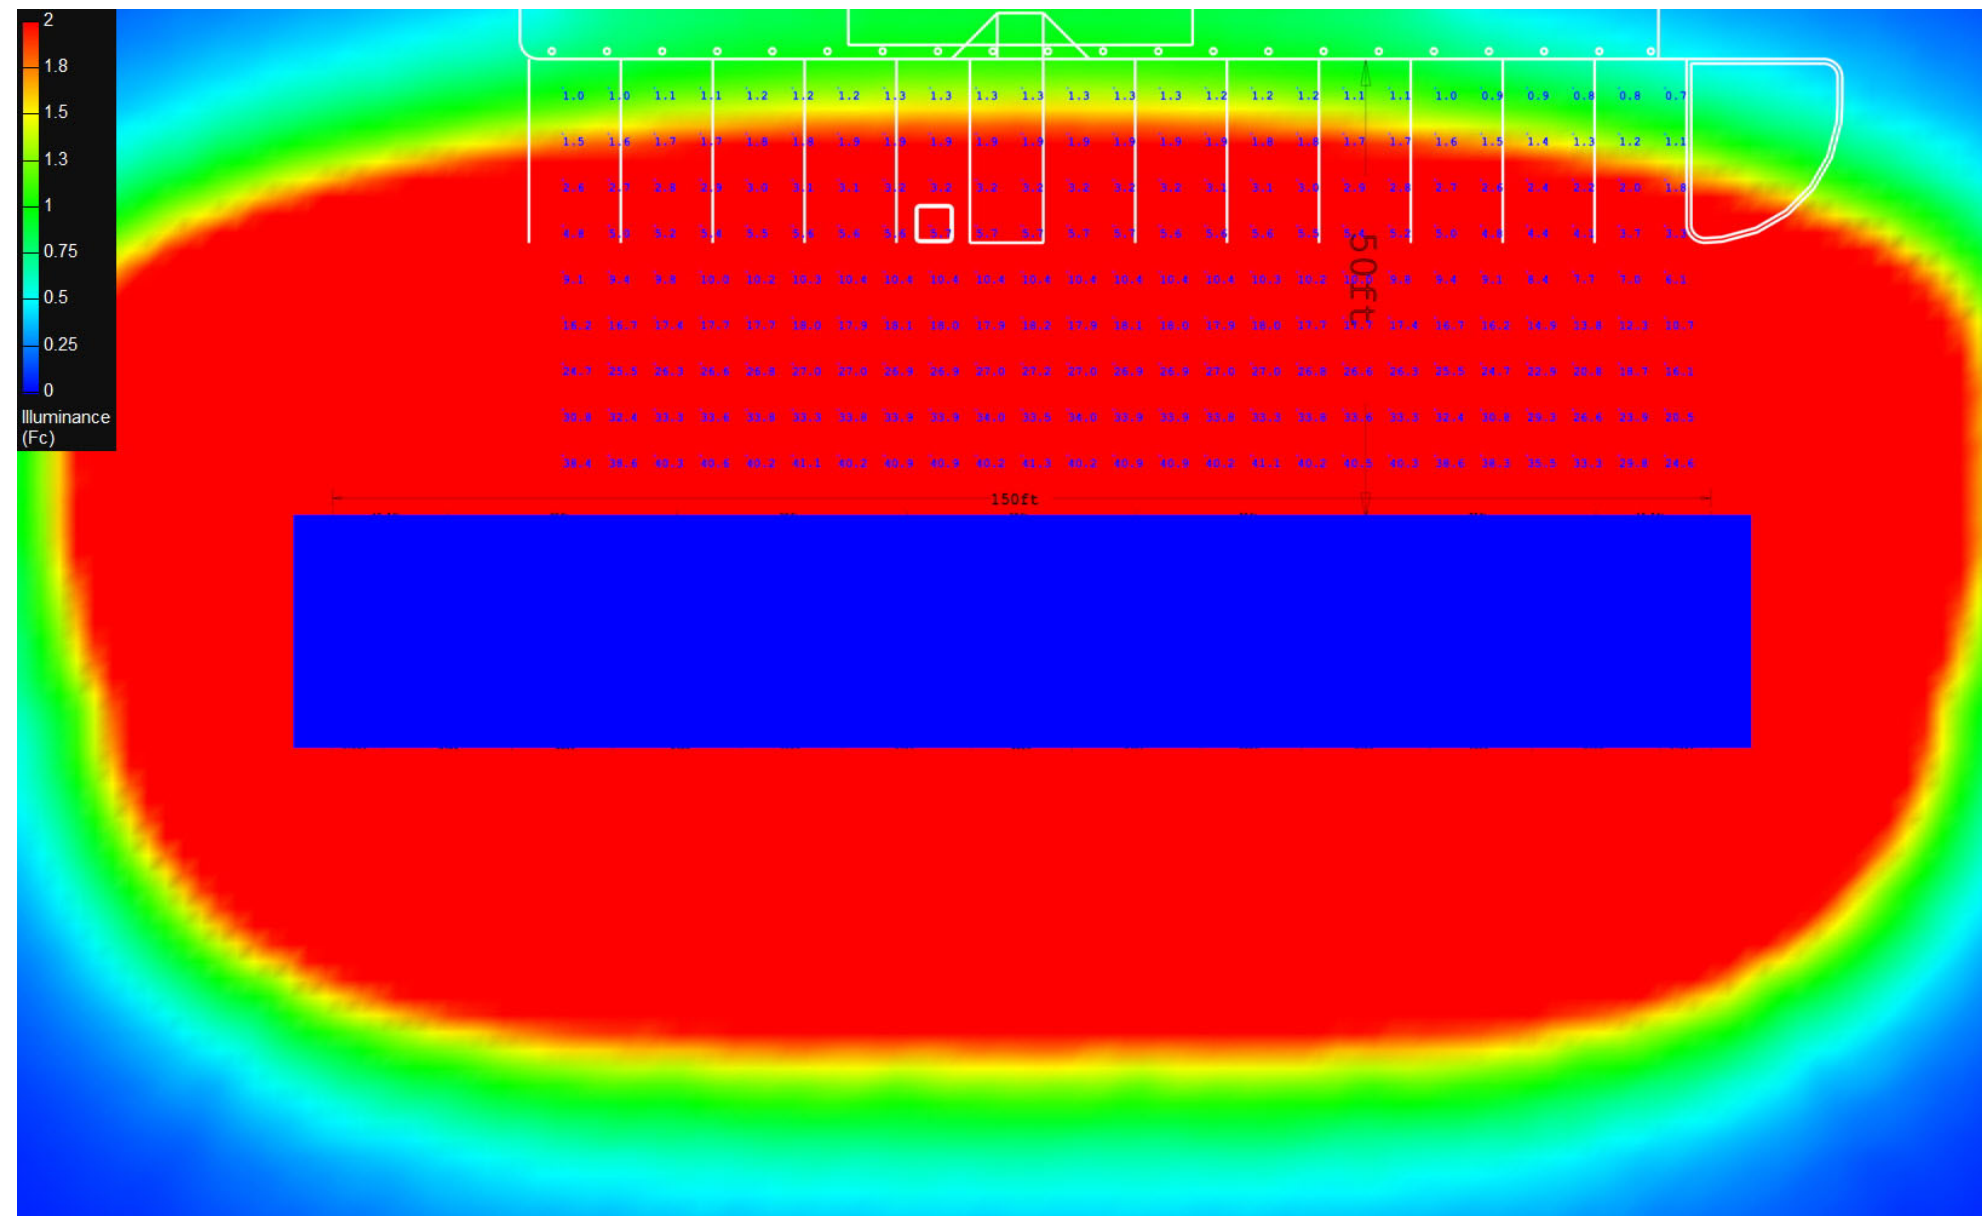

Canopy Style: 6 x 1 Inline

Canopy Size: 24' x 150'

Initial Levels at grade and vertically on pumps.

(12) SCV-LED-15L-SC-50

Fixture Lumens: 14,963

Fixture Watts: 102

Lumens/Watt: 147

Mounting Height: 15'

(12) SCV-LED-23L-SCFT-50

Fixture Lumens: 23,101

Fixture Watts: 188

Lumens/Watt: 123

Mounting Height: 15'

Calculation Summary

Canopy Average: 57.91

Pump Average Inner: 33.64

Pump Average Outer: 21.05

Transition Average: 14.82

Total Watts: 3480

Watts/sq.ft.: .97

Lumens/sq.ft. : 126.9

