

Canopy Style: 6 x 1 Inline

Canopy Size: 24' x 150'

Initial Levels at grade and vertically on pumps.

(12) SCV-LED-23L-SC-50

Fixture Lumens: 23,284

Fixture Watts: 155

Lumens/Watt: 150

Mounting Height: 15'

(12) SCV-LED-23L-SCFT-50

Fixture Lumens: 23,101

Fixture Watts: 188

Lumens/Watt: 123

Mounting Height: 15'

Calculation Summary

Canopy Average: 72.52

Pump Average Inner: 42.56


Pump Average Outer: 26.78

Transition Average: 15.44

Total Watts: 4116

Watts/sq.ft.: 1.14

Lumens/sq.ft. : 154.6

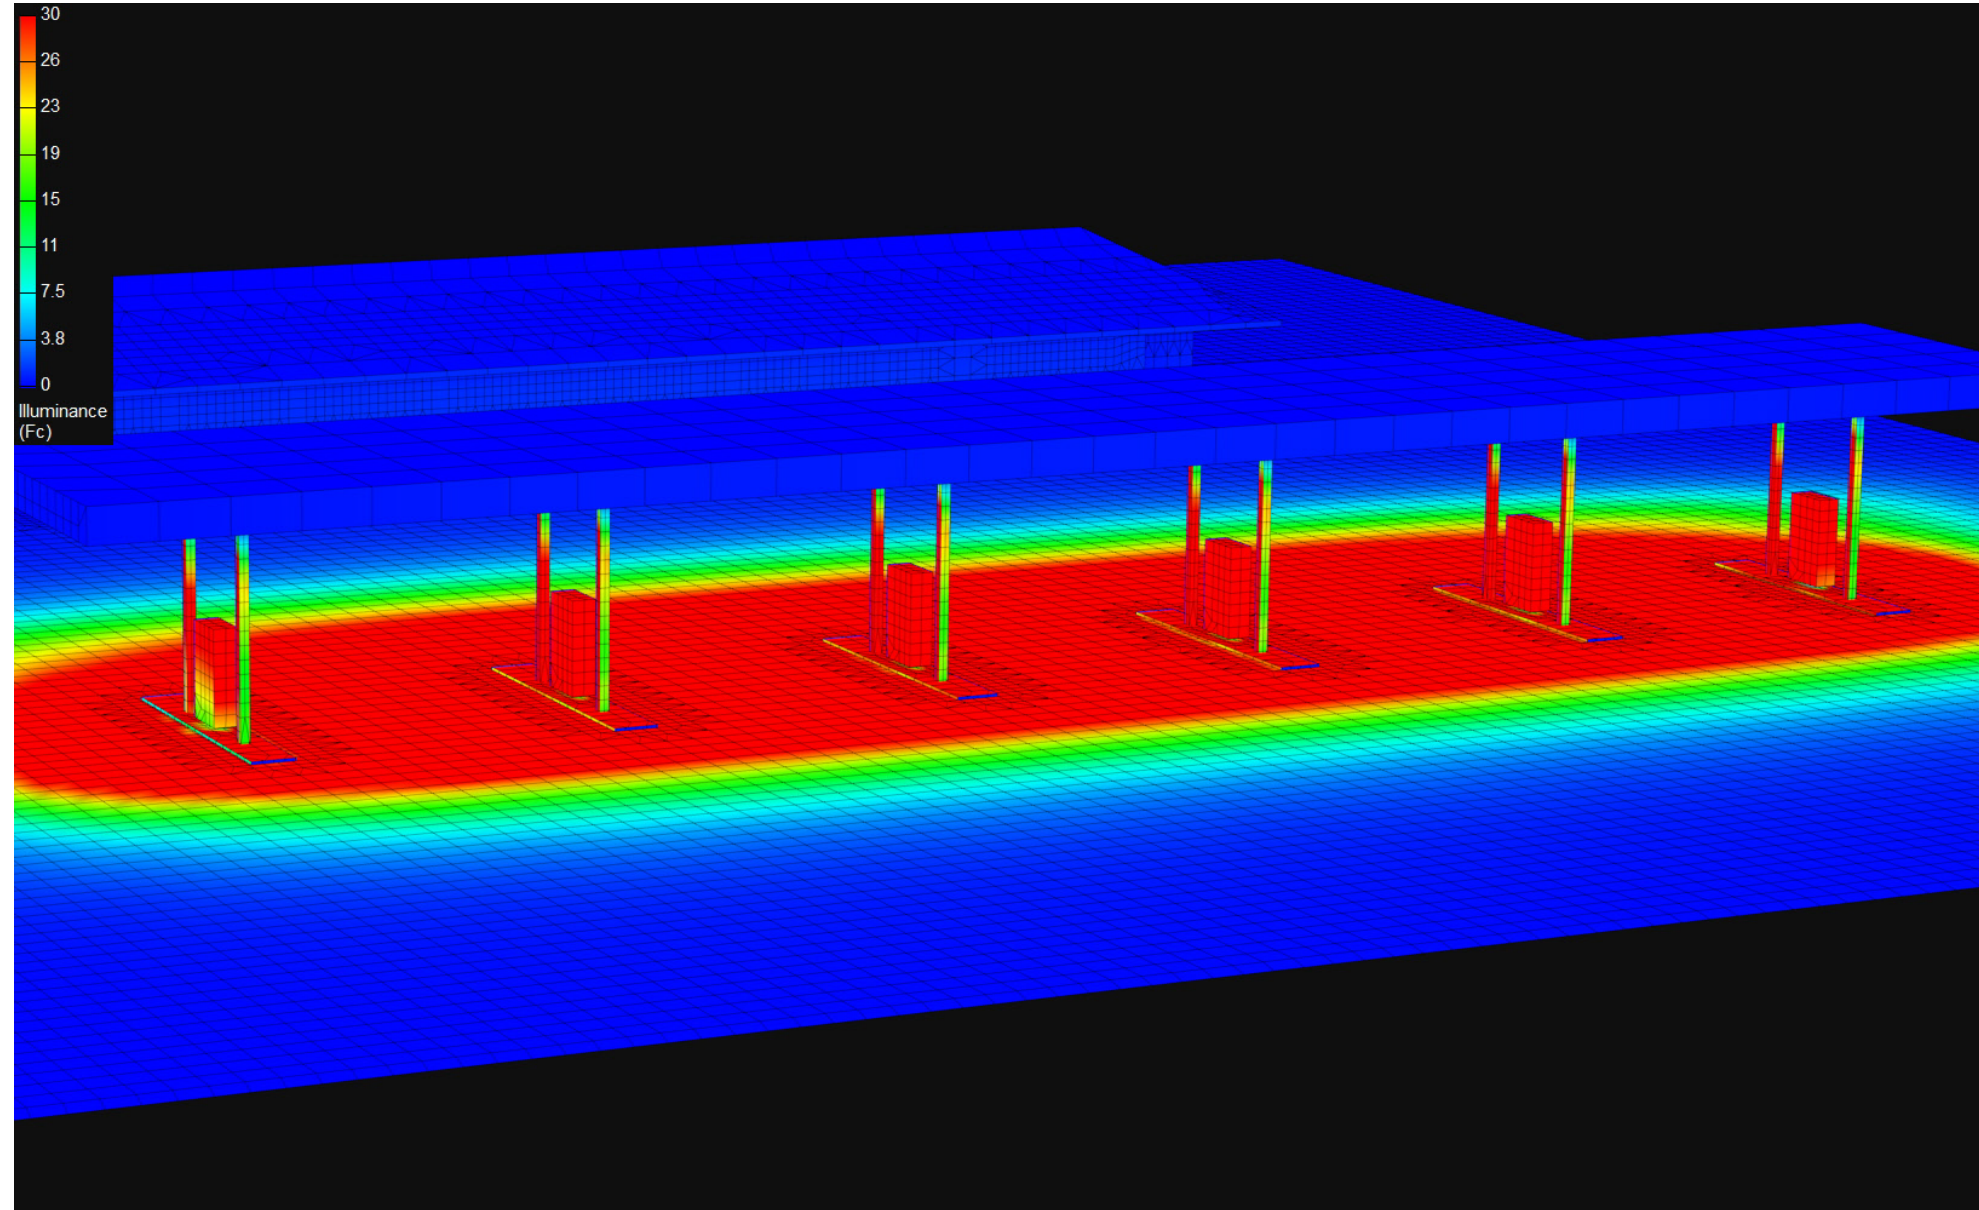

Canopy Style: 6 x 1 Inline

Canopy Size: 24' x 150'

Initial Levels at grade and vertically on pumps.

(12) SCV-LED-23L-SC-50

Fixture Lumens: 23,284

Fixture Watts: 155

Lumens/Watt: 150

Mounting Height: 15'

(12) SCV-LED-23L-SCFT-50

Fixture Lumens: 23,101

Fixture Watts: 188

Lumens/Watt: 123

Mounting Height: 15'

Calculation Summary

Canopy Average: 72.52

Pump Average Inner: 42.56


Pump Average Outer: 26.78

Transition Average: 15.44

Total Watts: 4116

Watts/sq.ft.: 1.14

Lumens/sq.ft. : 154.6

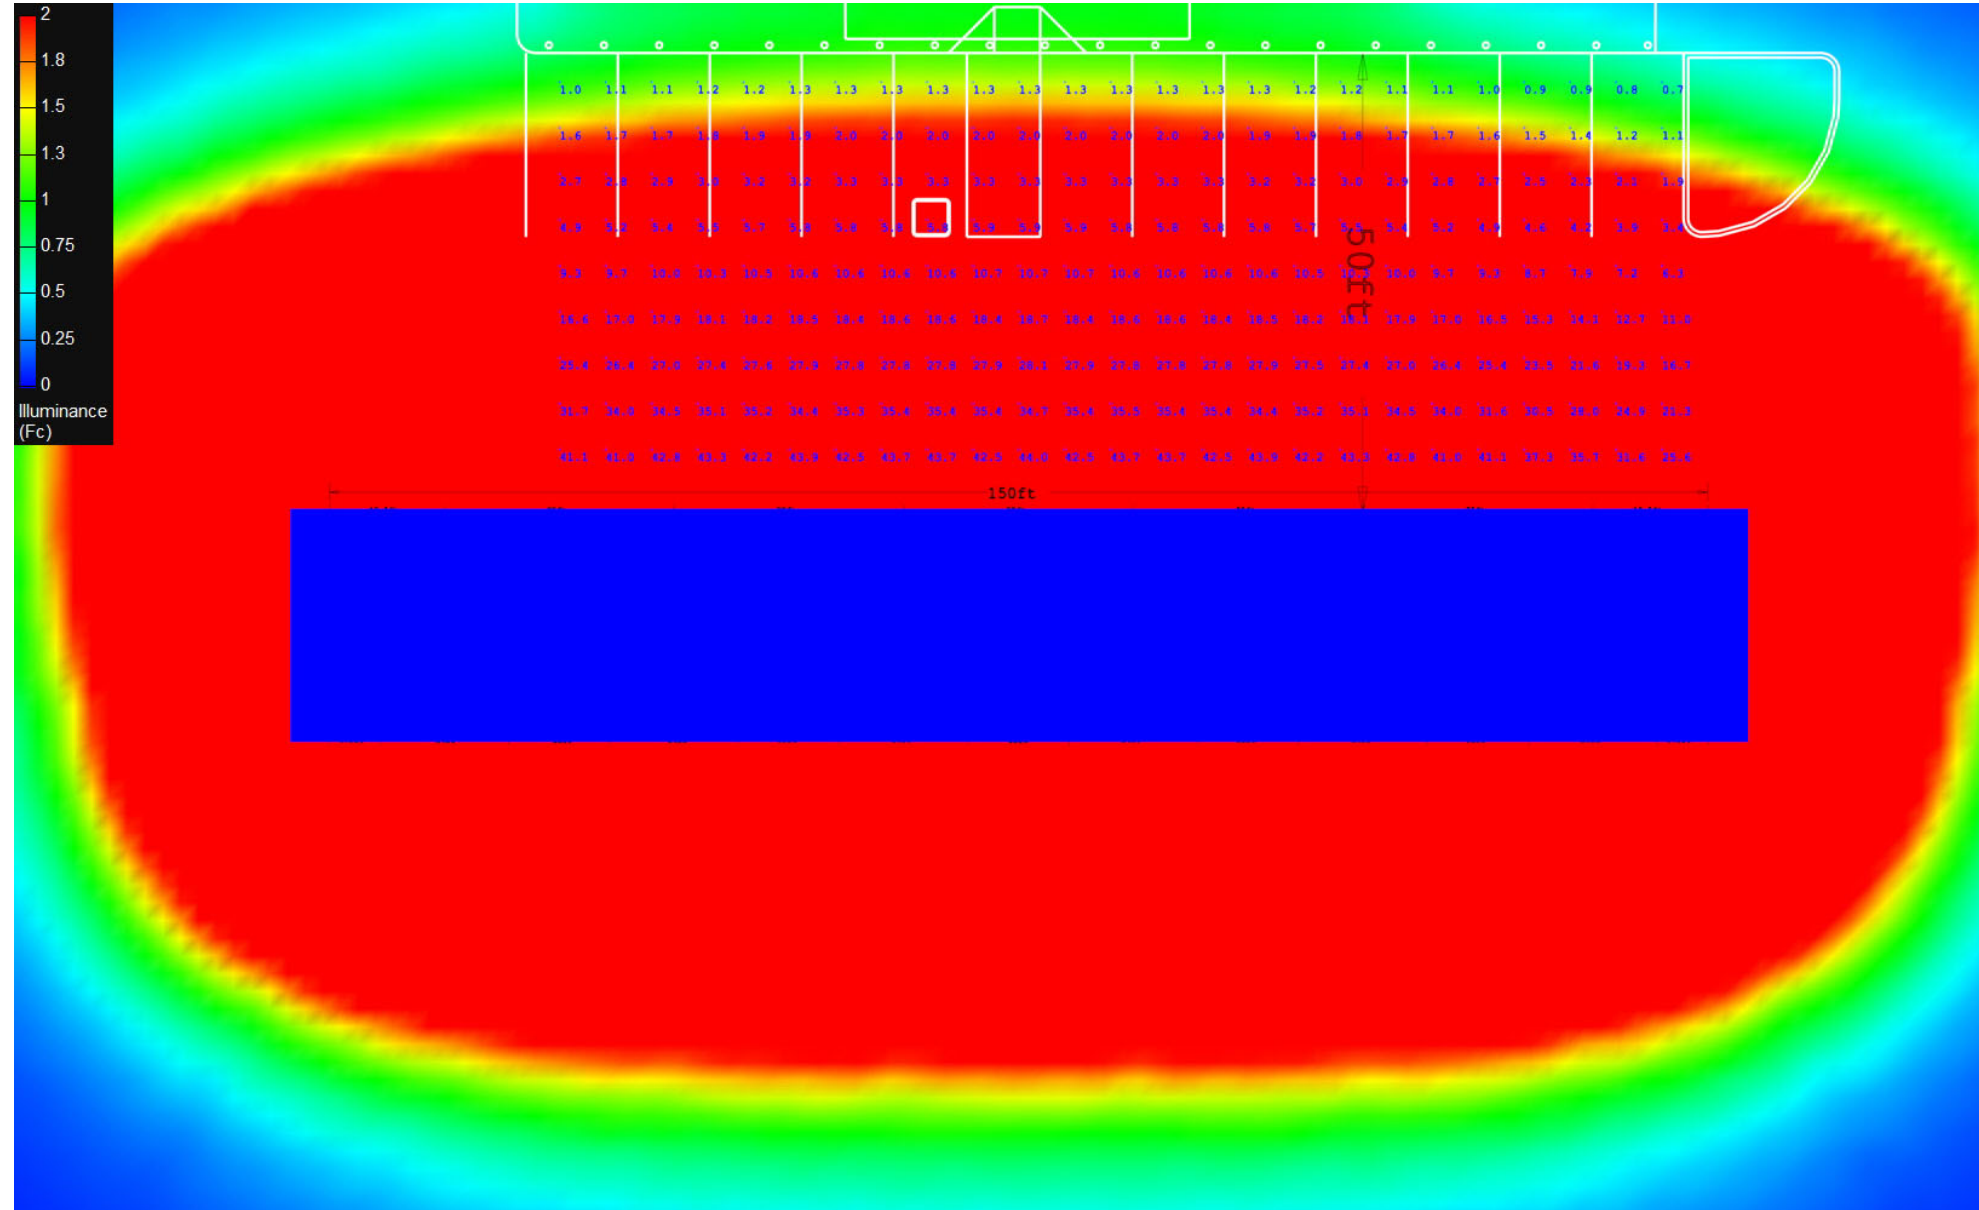

Canopy Style: 6 x 1 Inline

Canopy Size: 24' x 150'

Initial Levels at grade and vertically on pumps.

(12) SCV-LED-23L-SC-50

Fixture Lumens: 23,284

Fixture Watts: 155

Lumens/Watt: 150

Mounting Height: 15'

(12) SCV-LED-23L-SCFT-50

Fixture Lumens: 23,101

Fixture Watts: 188

Lumens/Watt: 123

Mounting Height: 15'

Calculation Summary

Canopy Average: 72.52

Pump Average Inner: 42.56

Pump Average Outer: 26.78

Transition Average: 15.44

Total Watts: 4116

Watts/sq.ft.: 1.14

Lumens/sq.ft. : 154.6

